



~~SUN VIEW~~
COTTAGES

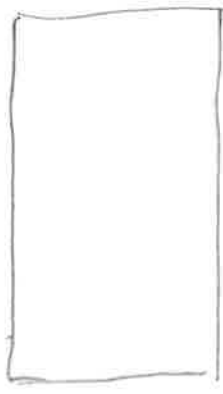


CHIMNEY

3.8 m


PROPOSED NEW WINDOW STYLE

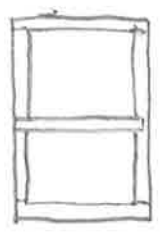

PROPOSED NEW WINDOW STYLE

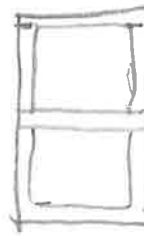

PROPOSED NEW WINDOW STYLE

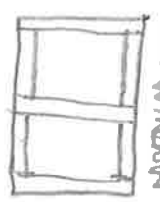

FRONT DOOR

PASSAGE WAY DOOR

L1/L2C
COTTAGE

5.01 m

NEW PROPOSAL