




Rear Elevation

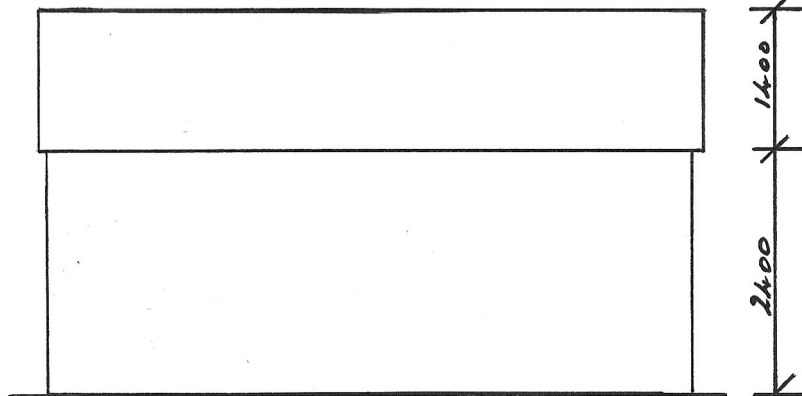




LH Side Elevation

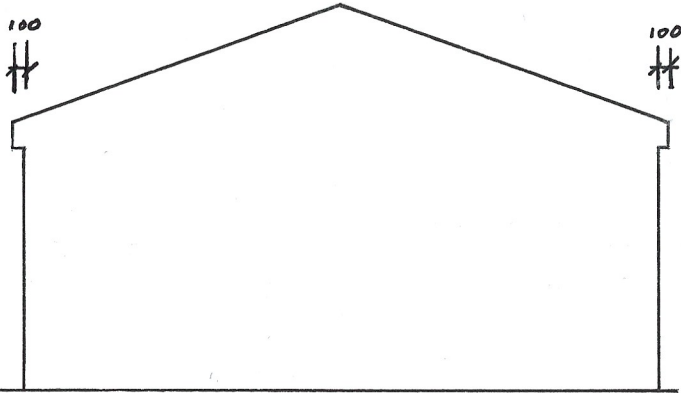

RH Side Elevation

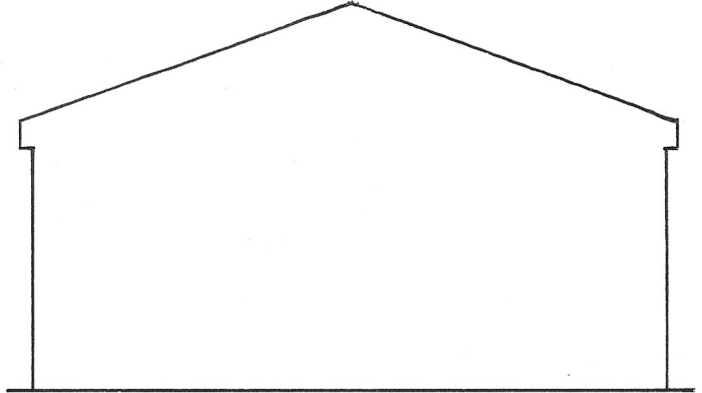

Front Elevation

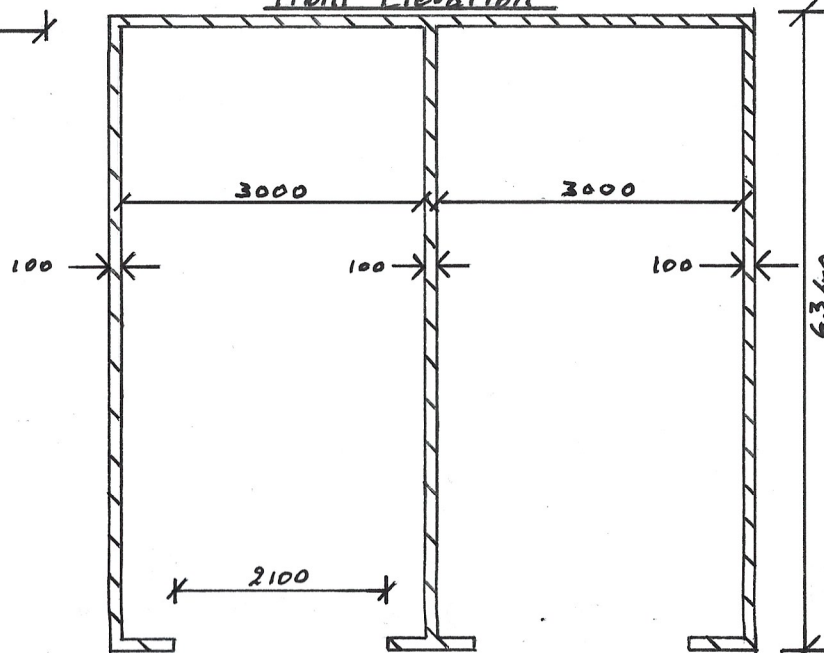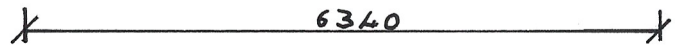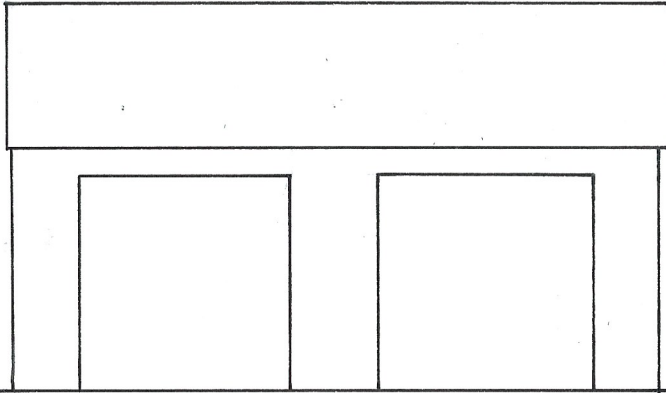

Plan

External Walls: 100mm concrete block with 20mm render, colour to match Block B render - either Stolit: 31123 Green or 31313 Yellow (or equal approved)

Internal partition wall: 100mm concrete block

Roof: Timber trusses; Tiling - Marley Modern Ashmore to match main buildings

Rainwater Goods; PPC aluminium to match main buildings

21, Salford Road, Marston, Oxford

OX3 0RX

Proposed Double Garage



Scale 1:75