




FRONT



REAR

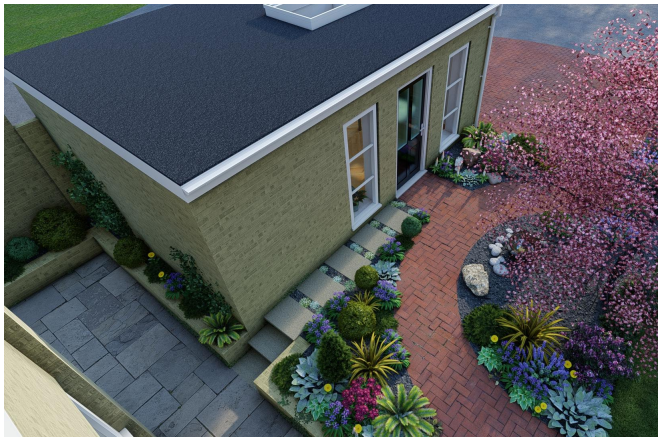

TOP




RHS



INTERIOR VIEW 1




INTERIOR VIEW 2

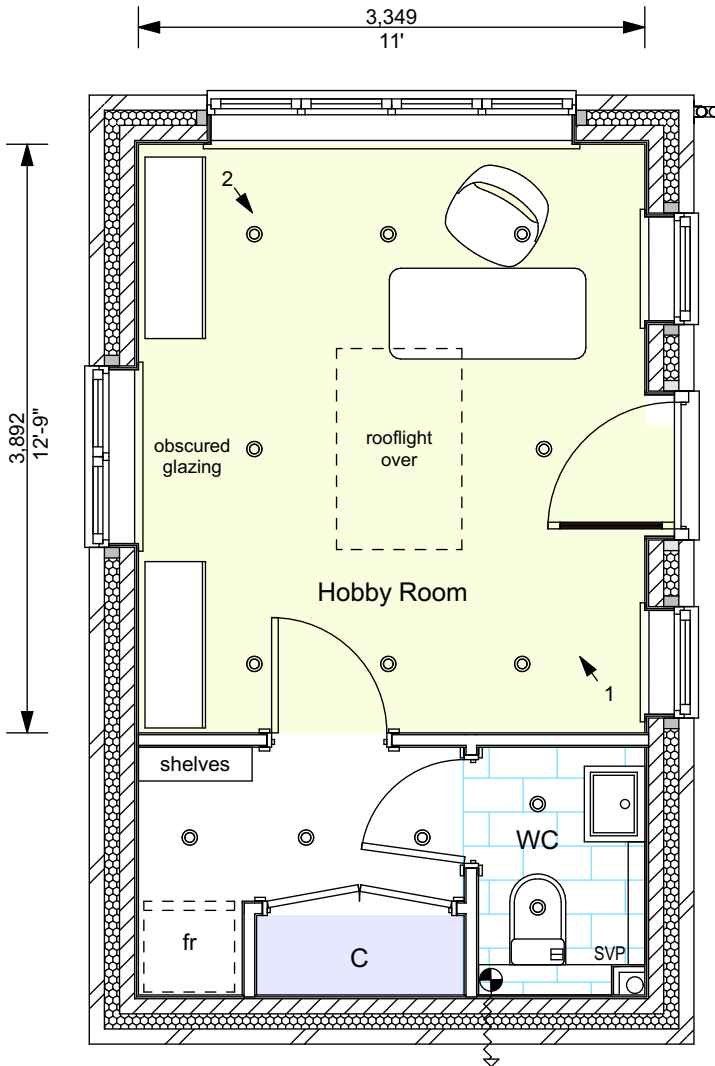


FLOOR PLAN

1:50

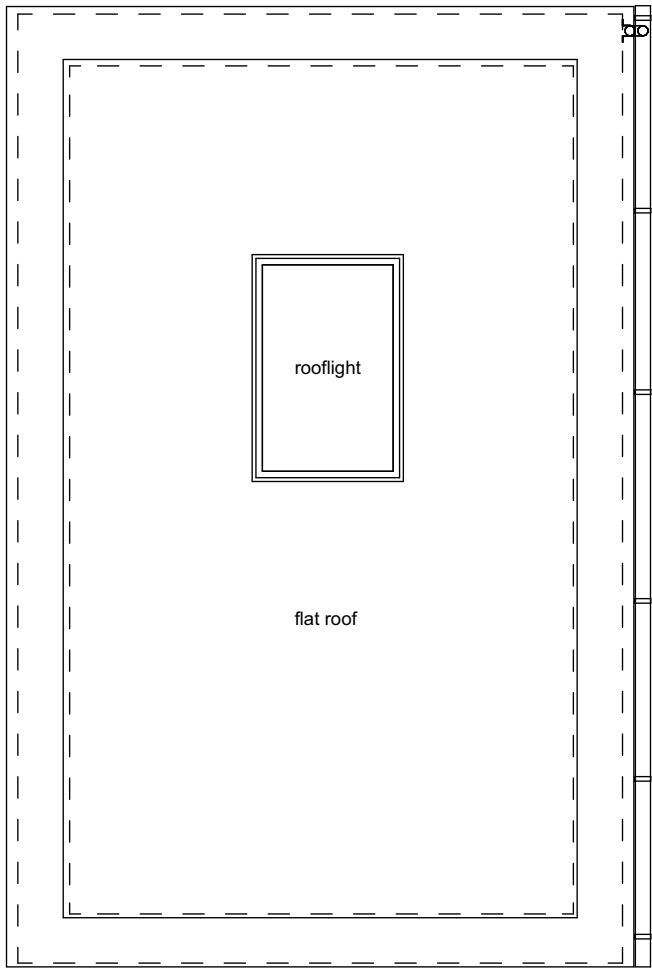

ROOF PLAN

1:50

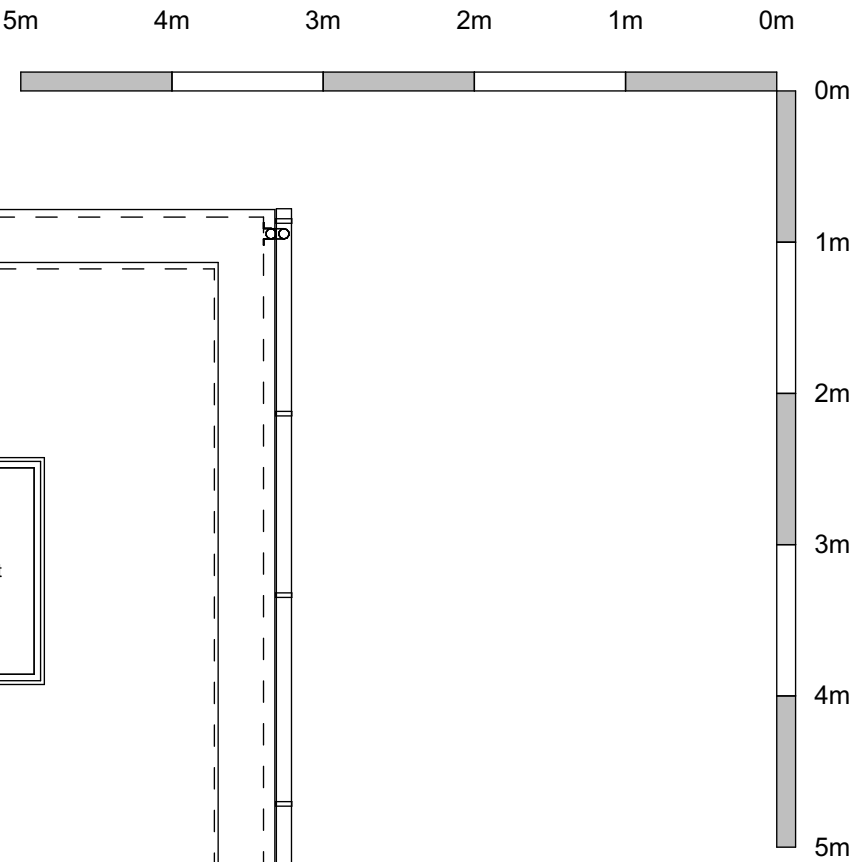

PROJECT. 15 TORRINGTON GREEN,
WELLINGBOROUGH,
NN8 5BT

SCALE. 1:50, 1:6.67, 1:5
A3

DATE JULY 2021

DRAWN. IAN BARNETT

TITLE.
PROPOSED 3D VIEWS,
FLOOR AND ROOF PLANS

DRAWING No.

T G W - P - 0 5

59 DITCHFIELD ROAD, HODDERSON, HERTS, EN11 9HS
TEL: (01992) 421575, FAX: (01992) 410051, MOB: 07790 102611
EMAIL: IAN.BARNETT2@NTLWORLD.COM

CONTACT IAN BARNETT IMMEDIATELY AND PROCEEDING WITH
CONSTRUCTION OF THESE ARE ANY CONSEQUENCES.
THIS DRAWING IS THE PROPERTY OF IAN BARNETT UNLESS OTHERWISE AGREED.



IAN BARNETT
ARCHITECTURAL DESIGNER +
TECHNICAL CONSULTANT