

# Centurion Flat Top

## Specification

### Material

The body is manufactured from mild steel tube and is galvanised to BSEN1461. The head is LM6 cast aluminium and the lens is polycarbonate and can be either clear, frosted or opal.

### Ingress Protection

IP 44-IP65 Optical Compartment , IP 44 Gear Compartment

### Finishes

Polyester Powder Coated any BS or RAL colour or stoving acrylic paint to any colour.

### Optics

Can be fitted with the Candela Glass Asymmetric Refractor or the Candela Symmetrical Louvre. LED's are fitted with variety of optical lenses

### Gear

Sodium and CDMT-T	70w Max
Metal Halide	70w Max
Cosmopolis	60w Max
Compact Fluorescent	70w Max

**LED Aray** 3w - 24w

### Maintenance


Gear and lamp are accessed by 3 screws and removing the head of the bollard.

### Photo Electrical Cell


The fitting accepts miniature Photo Electrical Cells as an option

### Fixing Details


The fitting come with the option of integral root , 'J' bolts and template or Fabricated root

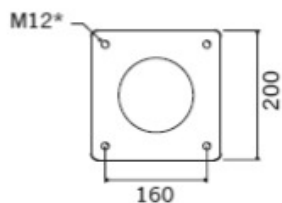


Base Flange  
\*suggested fixings

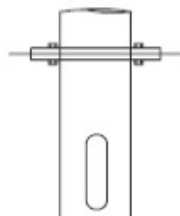

Fabricated root  
(option)

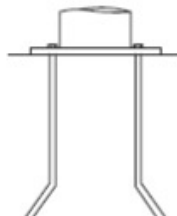

J-Bolt (option)

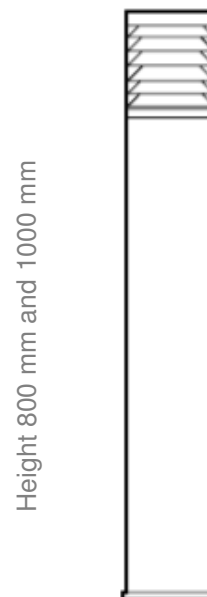

Height 800 mm and 1000 mm

Dia 150mm

