


Tree Planting Detail
 18-20cm girth, Extra Heavy Standards
 Specimen trees to Maws Meadow

Based on Greenleaf GR1001
 or similar approved.

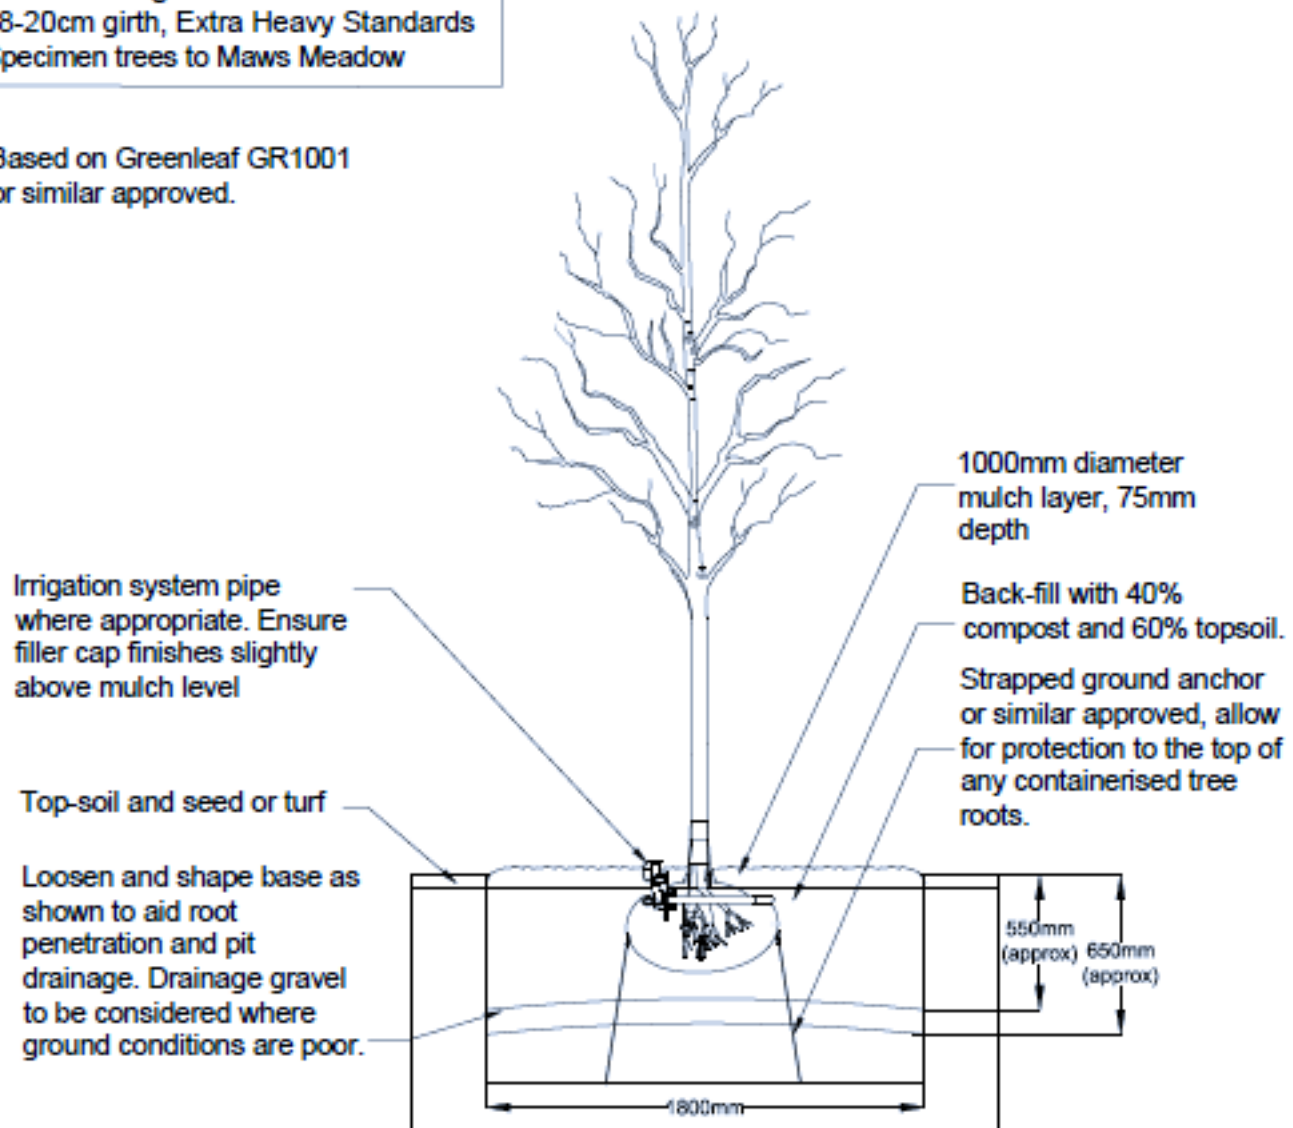

*Note - Dimensions for tree pits to be agreed with the site supervisor, in line with Table 30/1, 3000 series, DMRB Volume 1.

NOT TO SCALE