
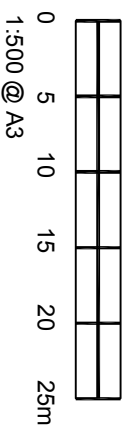
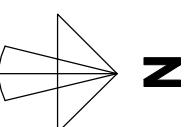


KEY

- APPLICATION BOUNDARY (5880m²)
- OTHER LAND OWNED BY APPLICANT
- EXISTING RESIDENTIAL BUILDINGS TO BE RETAINED (270m²)
- EXISTING STABLE BUILDINGS TO BE DEMOLISHED AS PART OF REDEVELOPMENT PROPOSALS (282m²)
- EXISTING A1 RETAIL BUILDING TO BE DEMOLISHED AS PART OF REDEVELOPMENT PROPOSALS (458m²)
- EXISTING MODIFIED ORIGINAL POLY TUNNELS STRUCTURE TO BE DEMOLISHED AS PART OF REDEVELOPMENT PROPOSALS (320m²)

TOTAL AREA OF EXISTING BUILDINGS TO BE DEMOLISHED AS PART OF REDEVELOPMENT PROPOSALS (1060m²)

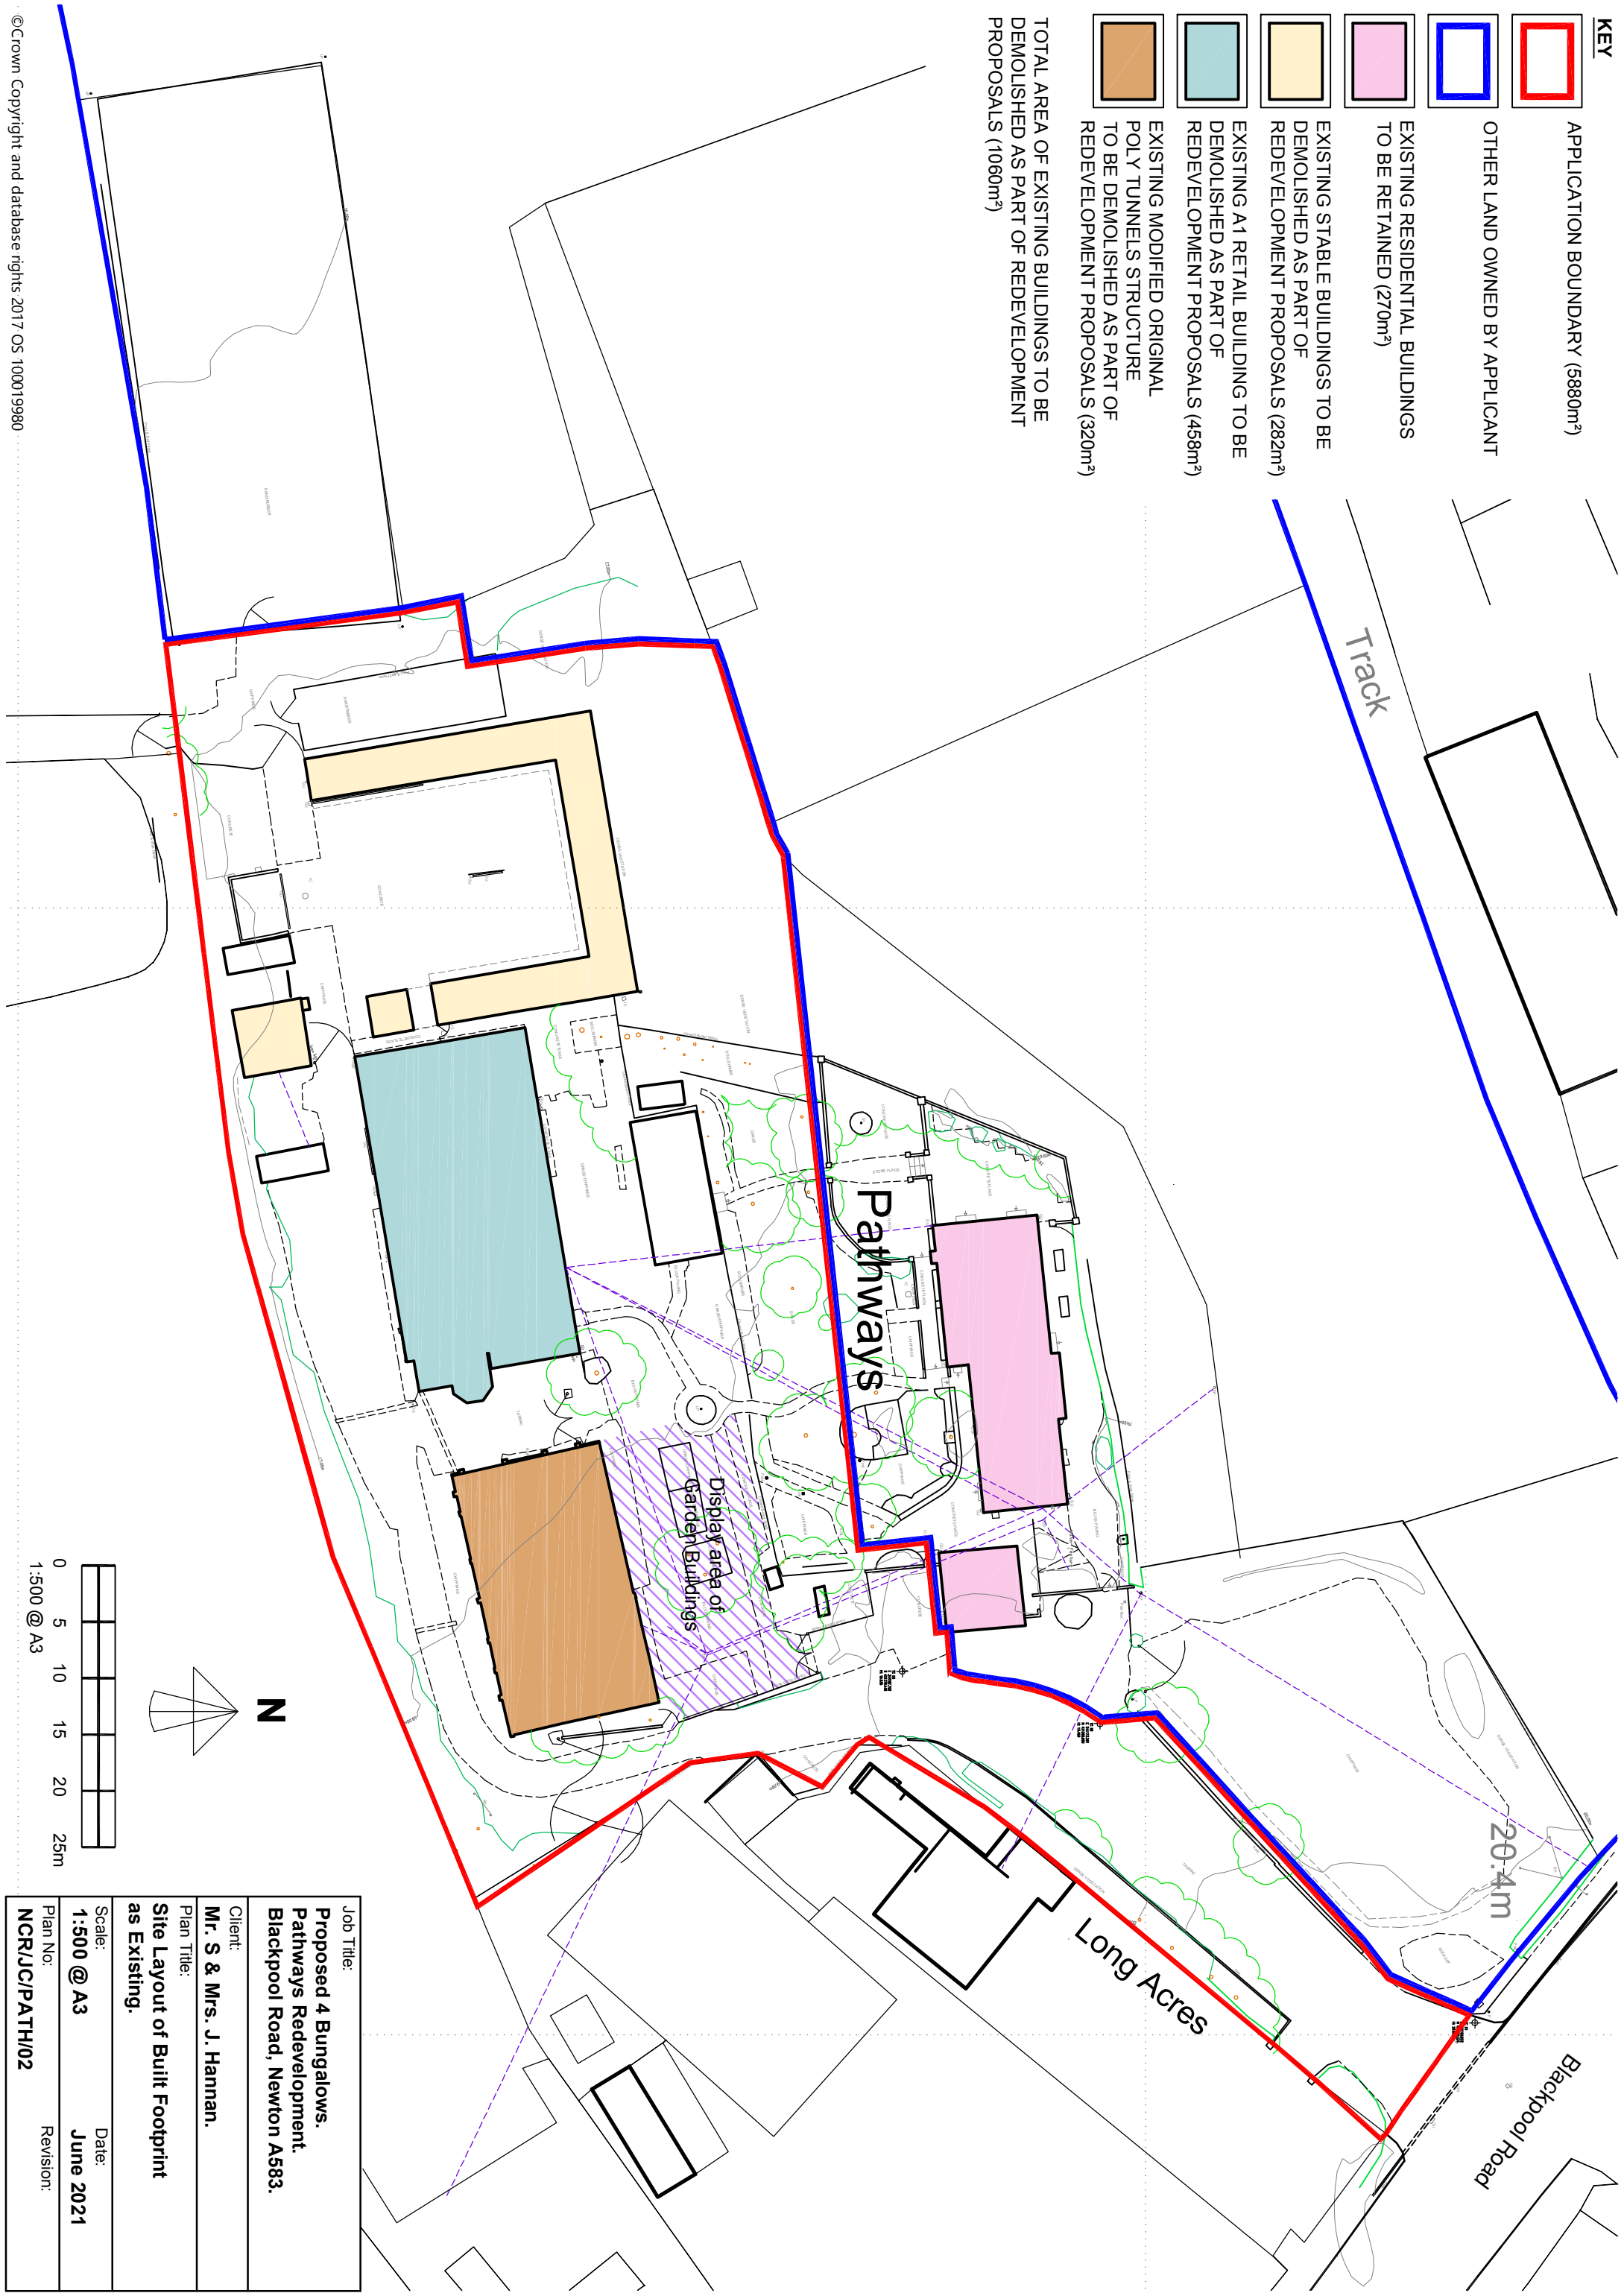

Job Title: Proposed 4 Bungalows. Pathways Redevelopment. Blackpool Road, Newton A583.	
Client: Mr. S & Mrs. J. Hannan.	
Plan Title: Site Layout of Built Footprint as Existing.	
Scale: 1:500 @ A3	Date: June 2021
Plan No.: NCR/JC/PATH/02	Revision: