
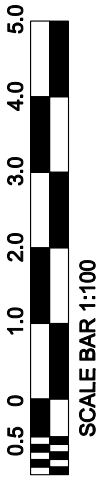


All dimensions to be checked on site and any discrepancies to be reported immediately to Iceland Foods plc.

[illegible]

**NOTE:
PROPOSED TROLLEY BAY ONLY TO BE USED
DURING TRADING HOURS IE. TROLLIES TO BE
STORED INSIDE SHOP DURING CLOSED HOURS**

50MM STAINLESS STEEL HOOPS FORMING
TROLLEY COMPOUND, FIXED TO CONCRETE
PADS UNDER GROUND LEVEL

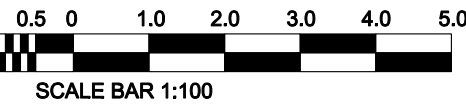

DWG NO.	SHEET NO.	REV.
ICE590-BLACKPOOL-261-PLN01		
PROJECT	STORE NO.	
BLACKPOOL (TOPPING)		
ADDRESS		
8-10 TOPPING STREET, BLACKPOOL, LANCS. FY1 3AX		
TITLE		
PART PLAN & FRONT ELEVATION AS EXISTING & AS PROPOSED		
DATE	02.07.21	SCALE 1:100 @ A1
DRAWN	RRDS	CHECKED