


X34 magazine tree

Point G

Grid Reference
TQ 49666 59004
Grid Reference (6 figure)
TQ496590
X (Easting) , Y (Northing)
549666 , 159004
Latitude , Longitude (decimal)
51.310474 , 0.14593698
Latitude , Longitude (degs, mins, secs)
51°18'38"N , 000°08'45"E
What3Words :
hats.nobody.cage
Address (near) :
Fort Halstead, Fort Road, Knockavilla,
Halstead, Sevenoaks, Kent, South East
Postcode (nearest) :
TN14 7BW

Maps For Point :
Ordnance Survey | Google | Bing | Streetview
Tools for Point :
QR Code | Info | Zoom here
Share :
Link For Point

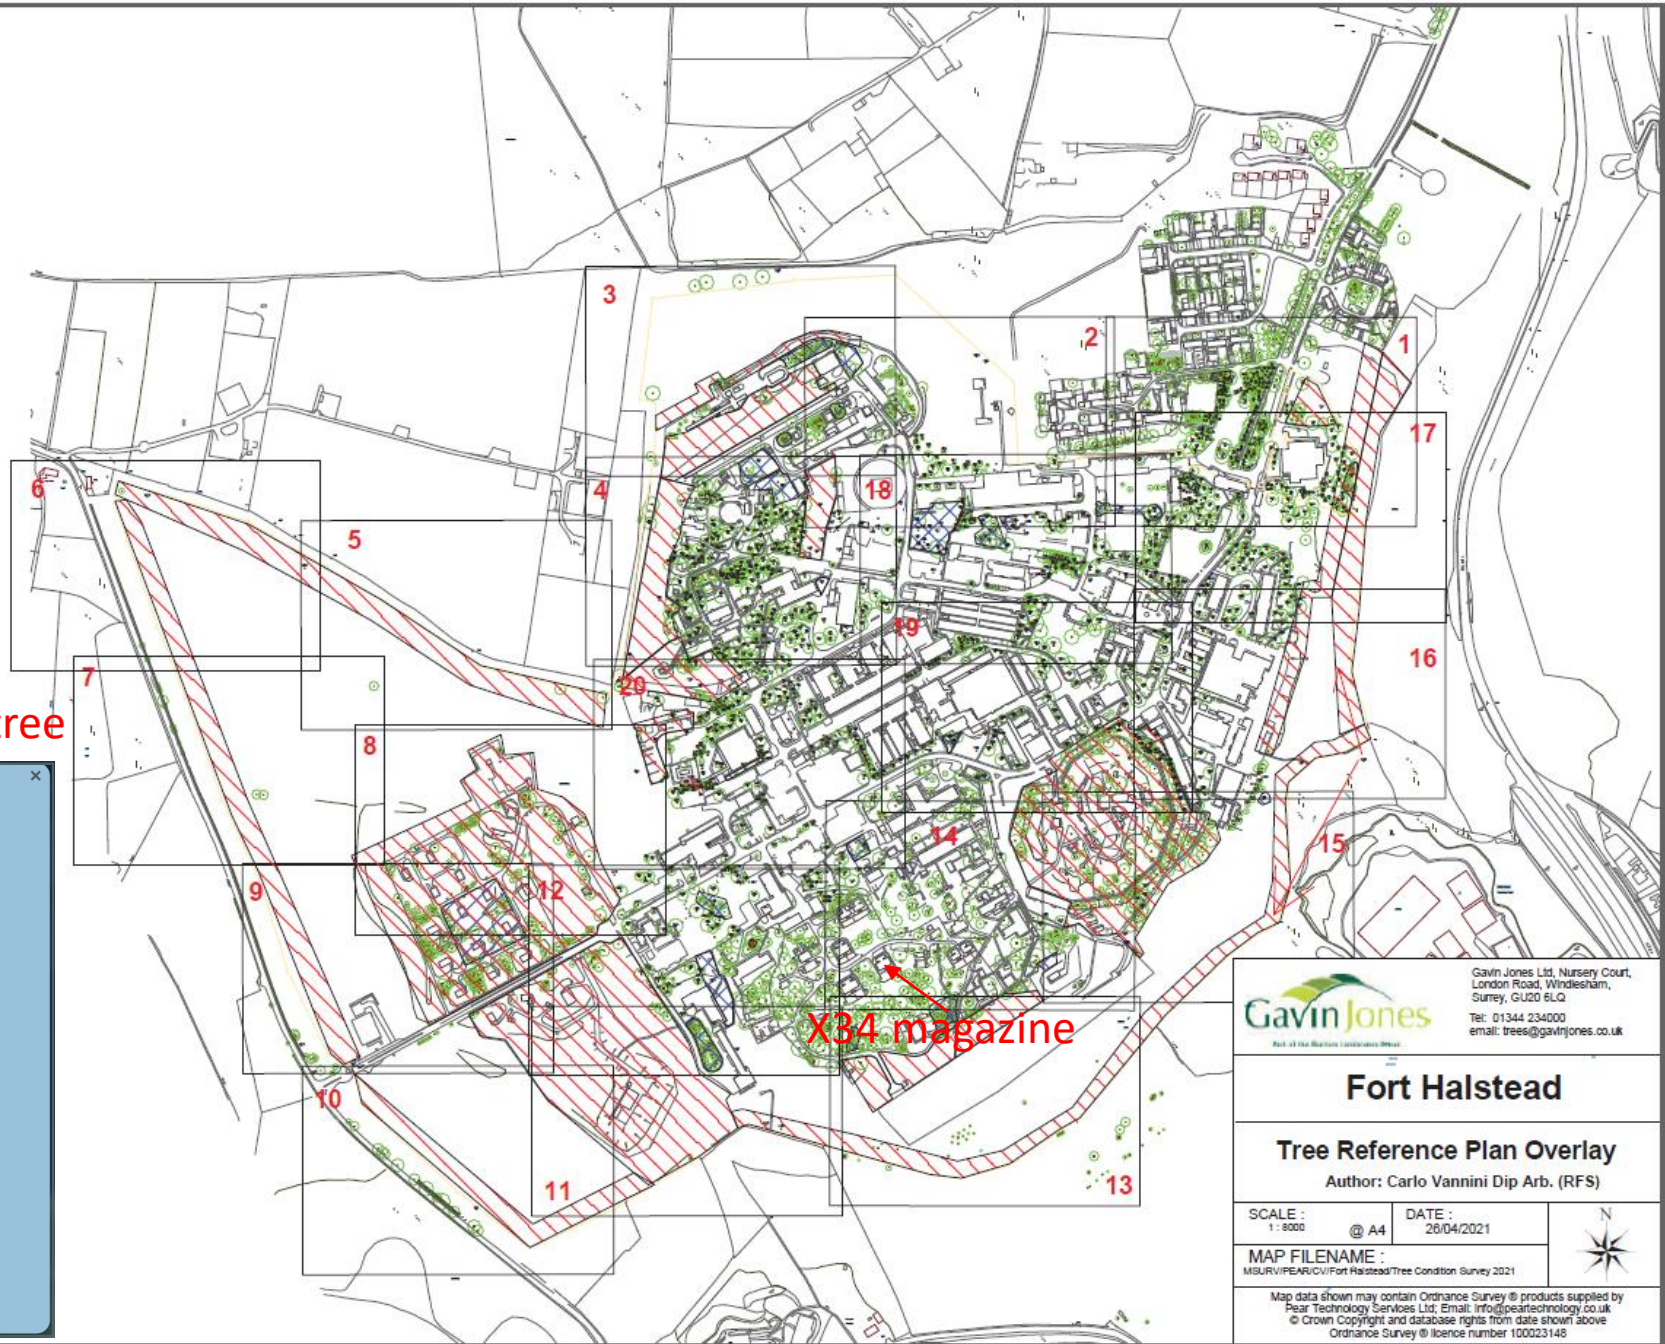

Gavin Jones
Part of the Pearson Corporation Group

Gavin Jones Ltd, Nursery Court,
London Road, Witlesham,
Surrey, GU20 6LQ
Tel: 01344 234000
email: trees@gavinjones.co.uk

Fort Halstead

Tree Reference Plan Overlay
Author: Carlo Vannini Dip Arb. (RFS)

SCALE : 1 : 8000 @ A4 DATE : 26/04/2021

MAP FILENAME :
MSURV/PEAR/JG/Fort Halstead/Tree Condition Survey 2021

Map data shown may contain Ordnance Survey © products supplied by
Pear Technology Services Ltd, Email: info@pearstechnology.co.uk
© Crown Copyright and database rights from data shown above
Ordnance Survey © licence number 100023146