

30 FLETCHER ROAD


NEW BALCONY AND FULL HEIGHT GLAZING AND DOOR.

EN-PLAN

PLANNING & ARCHITECTURE

EN-PLAN


PLANNING & ARCHITECTURE

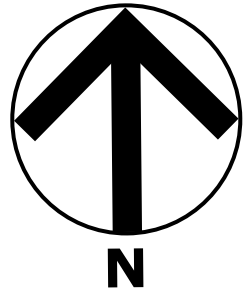

A
1

Location Plan

1:1250

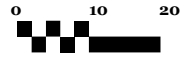

©Crown Copyright and database rights 2018 OS 100019980

LOCATION & BLOCK PLAN

PLANS TO BE PRINTED ON A3.



A
2

Block Plan

1:500




©Crown Copyright and database rights 2018 OS 100019980

NOTES:

- 1) THESE DRAWINGS REMAIN THE PROPERTY OF EN-PLAN
- 2) ALL DIMENSIONS ARE TO BE CHECKED BY THE CONTRACTOR.
- 3) ALL DIMENSIONS IN MILLIMETRES UNLESS OTHERWISE STATED.
- 4) DO NOT SCALE COPIES OF THIS DRAWING.
- 5) THIS PLAN MUST BE READ IN CONJUNCTION WITH ANY OTHER PLANS IN THE SET AND ANY SPECIALIST DRAWINGS RELATED TO THE PROJECT.
- 6) ALL DISCREPANCIES TO BE REPORTED TO EN-PLAN BEFORE CONTINUING.

EXISTING ELEVATIONS & FLOORPLAN

PLANS TO BE PRINTED ON A3.

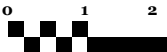


- NOTES:
- 1) THESE DRAWINGS REMAIN THE PROPERTY OF EN-PLAN
 - 2) ALL DIMENSIONS ARE TO BE CHECKED BY THE CONTRACTOR.
 - 3) ALL DIMENSIONS IN MILLIMETRES UNLESS OTHERWISE STATED.
 - 4) DO NOT SCALE COPIES OF THIS DRAWING.
 - 5) THIS PLAN MUST BE READ IN CONJUNCTION WITH ANY OTHER PLANS IN THE SET AND ANY SPECIALIST DRAWINGS RELATED TO THE PROJECT.
 - 6) ALL DISCREPANCIES TO BE REPORTED TO EN-PLAN BEFORE CONTINUING.



A
3 Side Elevation
1:100



A
4 Rear Elevation
1:100

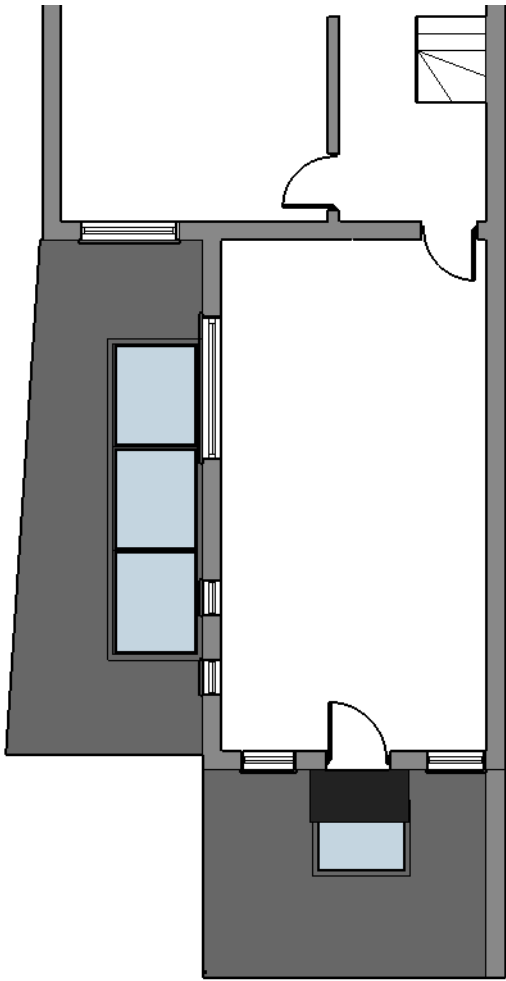

A
5 First Floor
1:100

PROPOSED ELEVATIONS & FLOORPLAN

PLANS TO BE PRINTED ON A3.




- NOTES
- 1) THESE DRAWINGS REMAIN THE PROPERTY OF EN-PLAN
 - 2) ALL DIMENSIONS ARE TO BE CHECKED BY THE CONTRACTOR.
 - 3) ALL DIMENSIONS IN MILLIMETRES UNLESS OTHERWISE STATED.
 - 4) DO NOT SCALE COPIES OF THIS DRAWING.
 - 5) THIS PLAN MUST BE READ IN CONJUNCTION WITH ANY OTHER PLANS IN THE SET AND ANY SPECIALIST DRAWINGS RELATED TO THE PROJECT.
 - 6) ALL DISCREPANCIES TO BE REPORTED TO EN-PLAN BEFORE CONTINUING.



A
6 Side Elevation
1:100



A
7 Rear Elevation
1:100


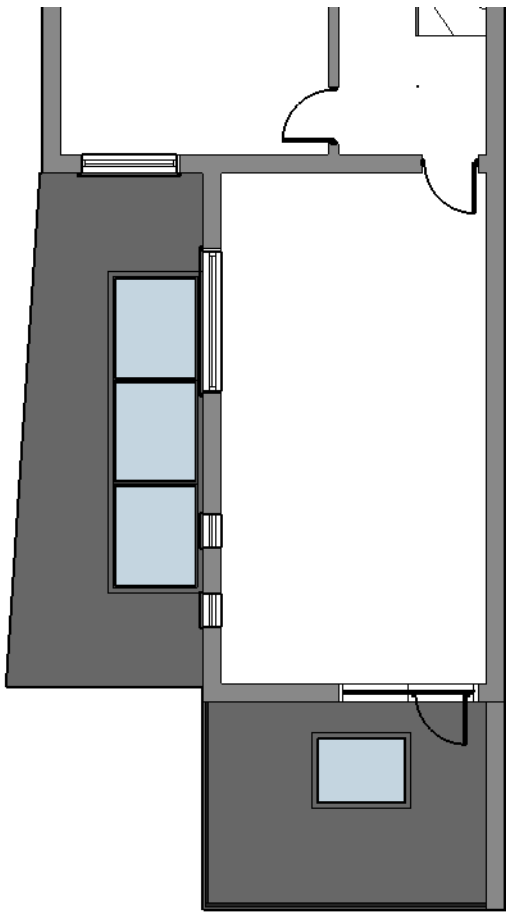


A
8 First Floor
1:100

EXITING 3-D VIEWS

PLANS TO BE PRINTED ON A3.



- NOTES:
- 1) THESE DRAWINGS REMAIN THE PROPERTY OF EN-PLAN
 - 2) ALL DIMENSIONS ARE TO BE CHECKED BY THE CONTRACTOR.
 - 3) ALL DIMENSIONS IN MILLIMETRES UNLESS OTHERWISE STATED.
 - 4) DO NOT SCALE COPIES OF THIS DRAWING.
 - 5) THIS PLAN MUST BE READ IN CONJUNCTION WITH ANY OTHER PLANS IN THE SET AND ANY SPECIALIST DRAWINGS RELATED TO THE PROJECT.
 - 6) ALL DISCREPANCIES TO BE REPORTED TO EN-PLAN BEFORE CONTINUING.

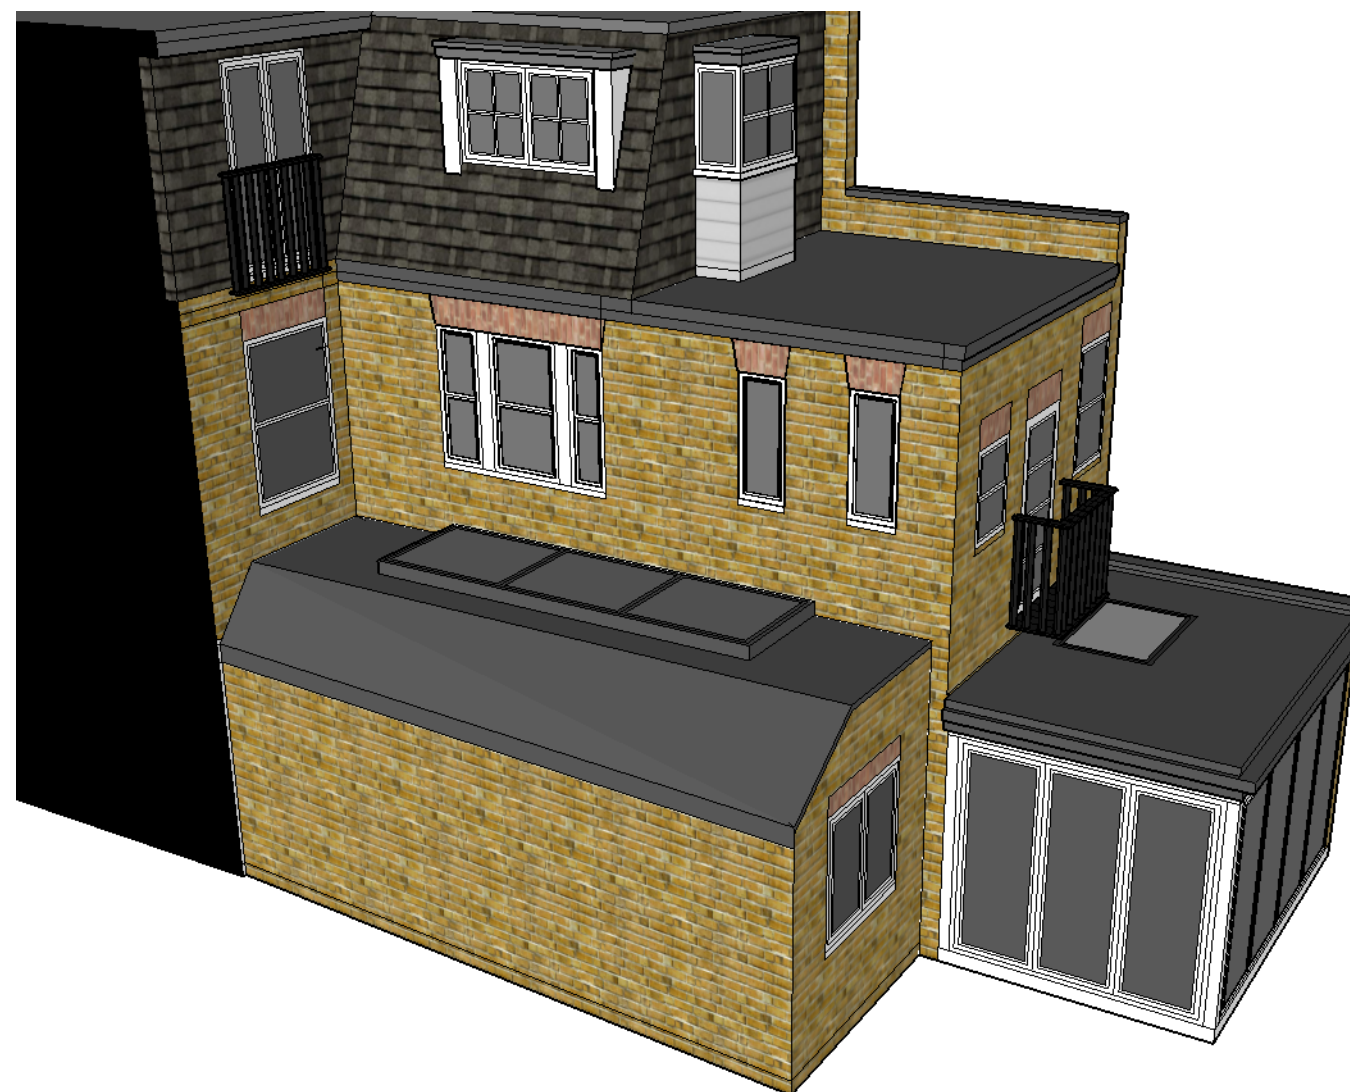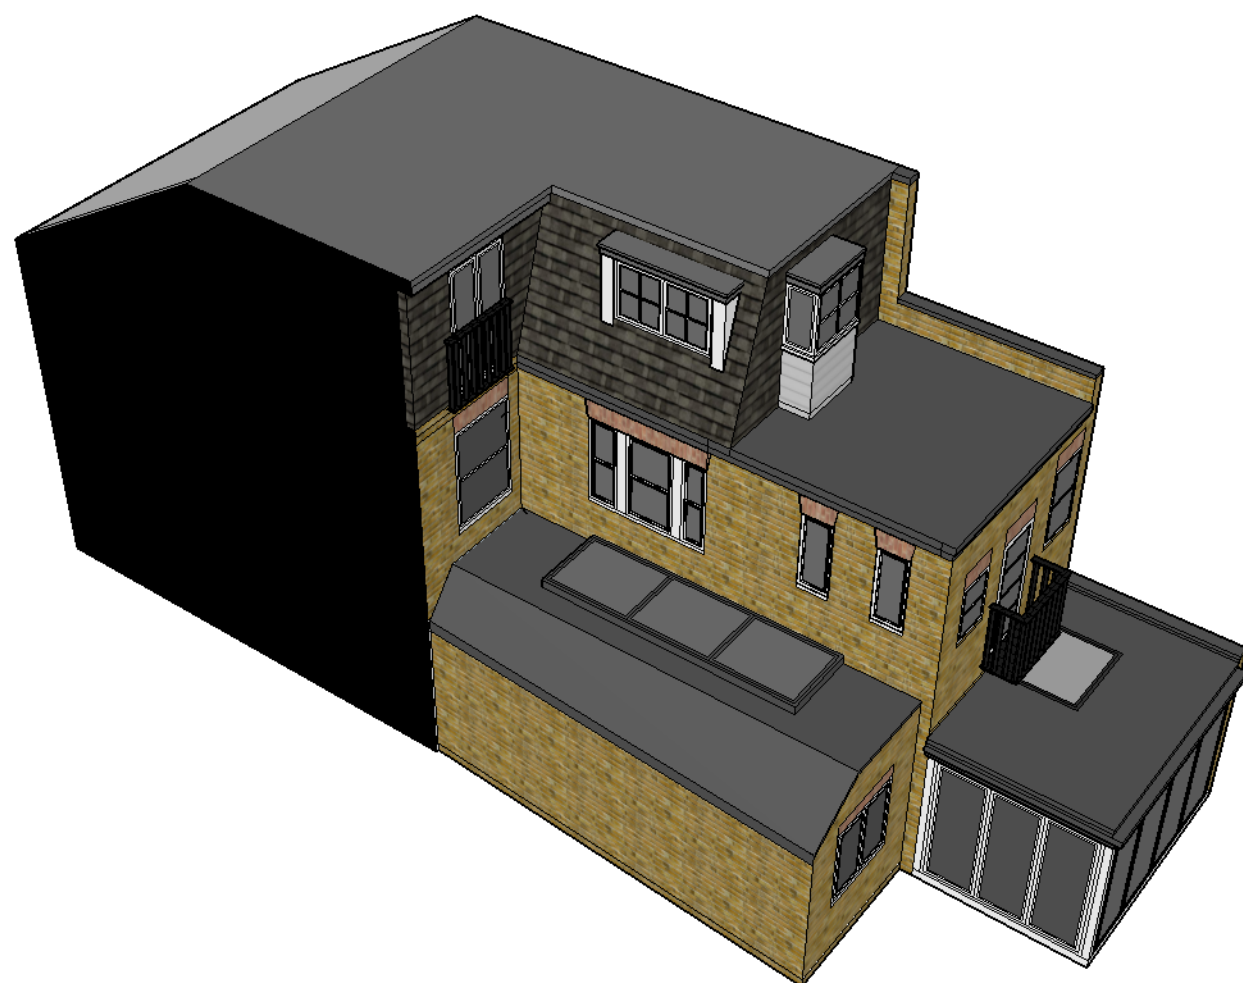

PROPOSED 3-D VIEWS

PLANS TO BE PRINTED ON A3.

- NOTES:
- 1) THESE DRAWINGS REMAIN THE PROPERTY OF EN-PLAN
 - 2) ALL DIMENSIONS ARE TO BE CHECKED BY THE CONTRACTOR.
 - 3) ALL DIMENSIONS IN MILLIMETRES UNLESS OTHERWISE STATED.
 - 4) DO NOT SCALE COPIES OF THIS DRAWING.
 - 5) THIS PLAN MUST BE READ IN CONJUNCTION WITH ANY OTHER PLANS IN THE SET AND ANY SPECIALIST DRAWINGS RELATED TO THE PROJECT.
 - 6) ALL DISCREPANCIES TO BE REPORTED TO EN-PLAN BEFORE CONTINUING.

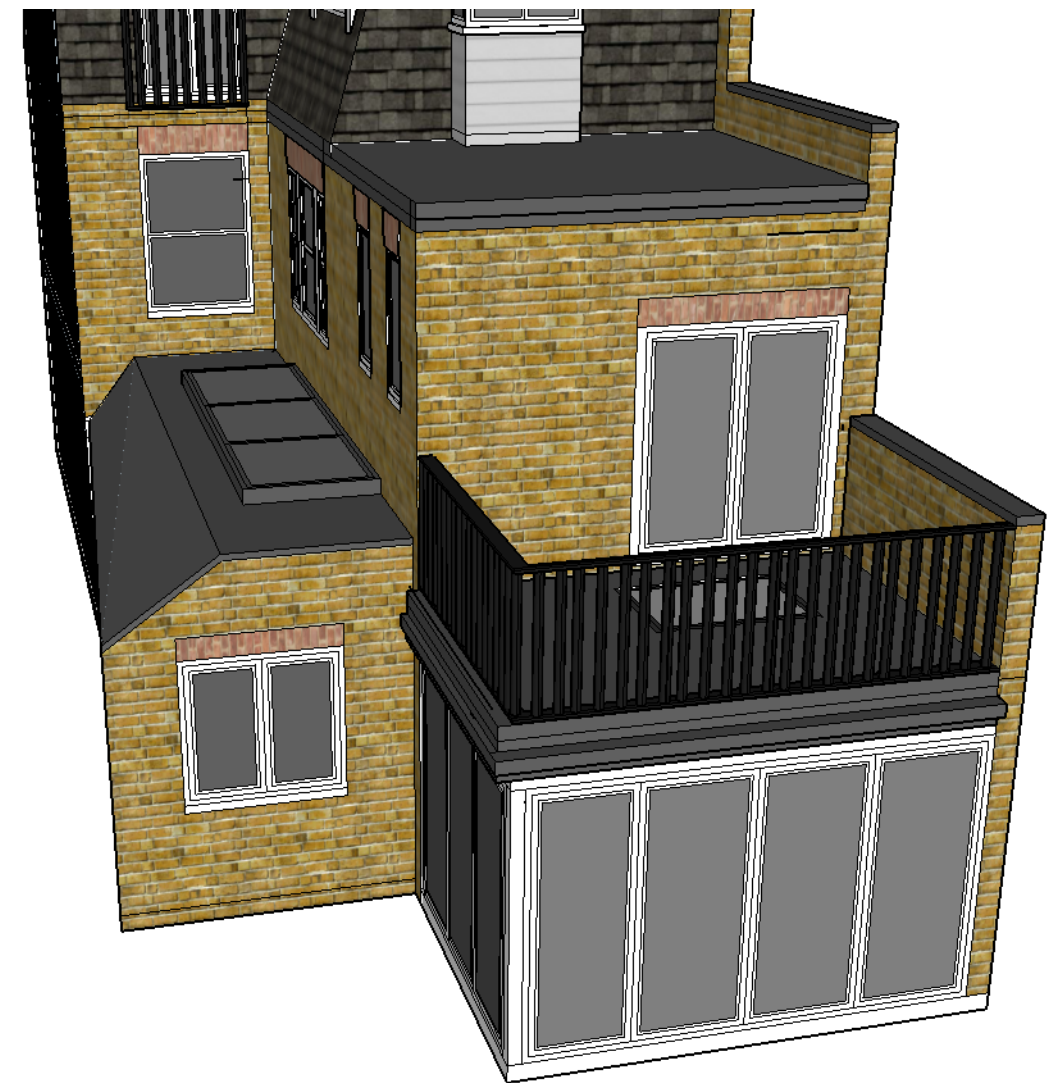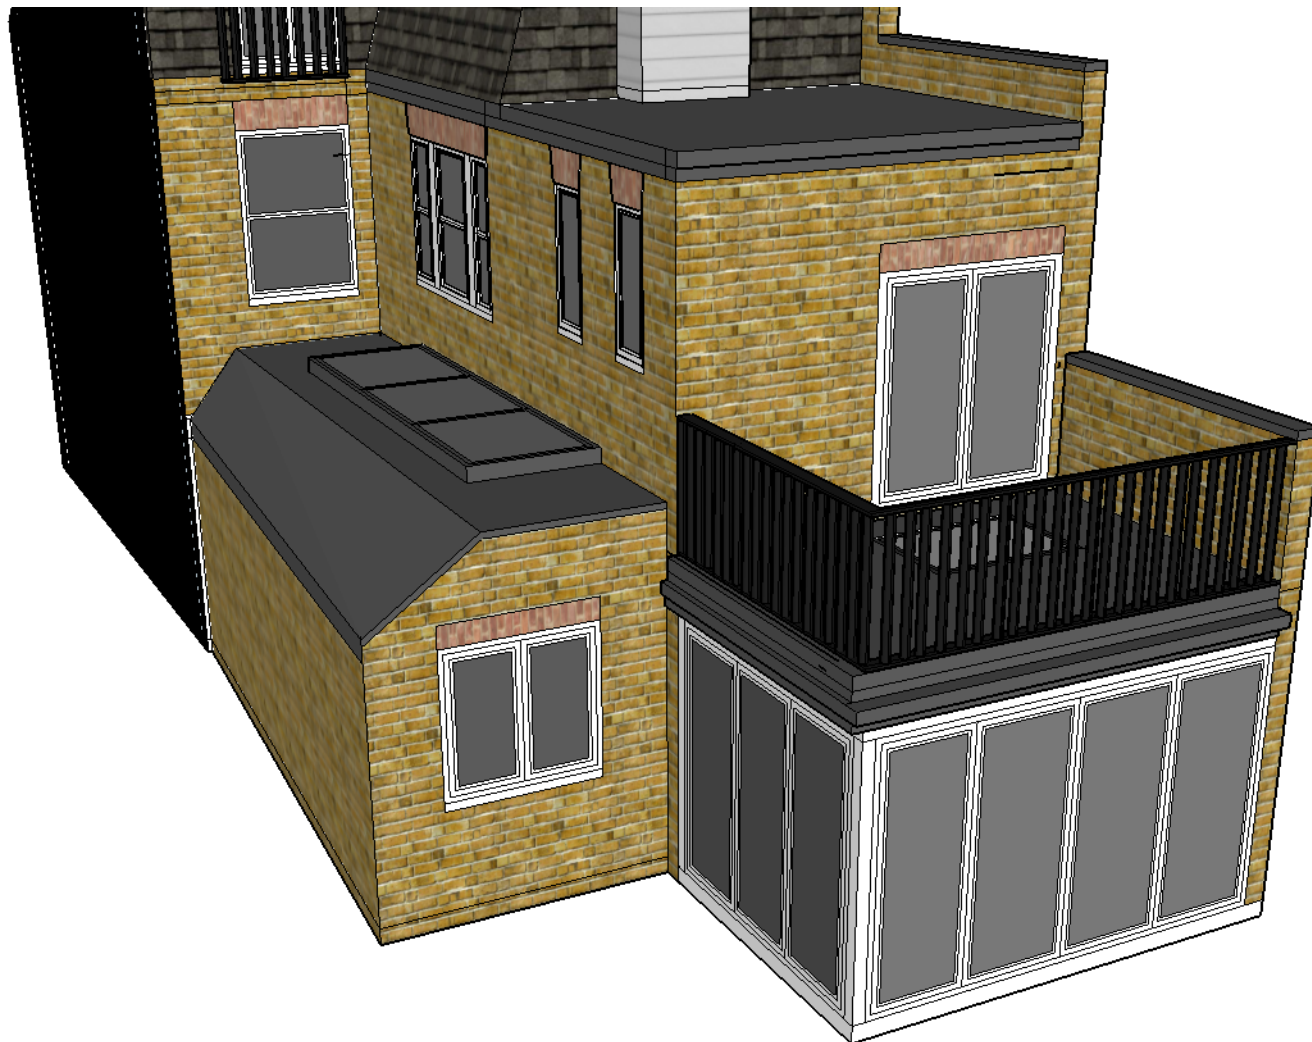

PRESENTATION ELEVATION (NOT TO SCALE)

PLANS TO BE PRINTED ON A3.



EN-PLAN