



GROUND LEVEL	238.107	238.090	238.072	238.023	238.655	238.059	238.133	238.362	238.094	237.819	237.879	238.009	237.685	237.455
FOULWATER COVER LEVEL	236.100	236.186	236.220	236.860	236.654	236.654	236.654	236.654	236.654	236.654	236.654	236.654	236.654	236.654
FOULWATER INVERT	237.817	Pipe 1.000 Dia 100 Circular uPVC 1 in 60 21.752	Pipe 1.001 Dia 100 Circular uPVC 1 in 60 12.195	Pipe 1.002 Dia 150 Circular uPVC 1 in 102 21.018	Pipe 1.003 Dia 150 Circular uPVC 1 in 100 15.947	Pipe 1.004 Dia 150 Circular uPVC 1 in 99 46.172	

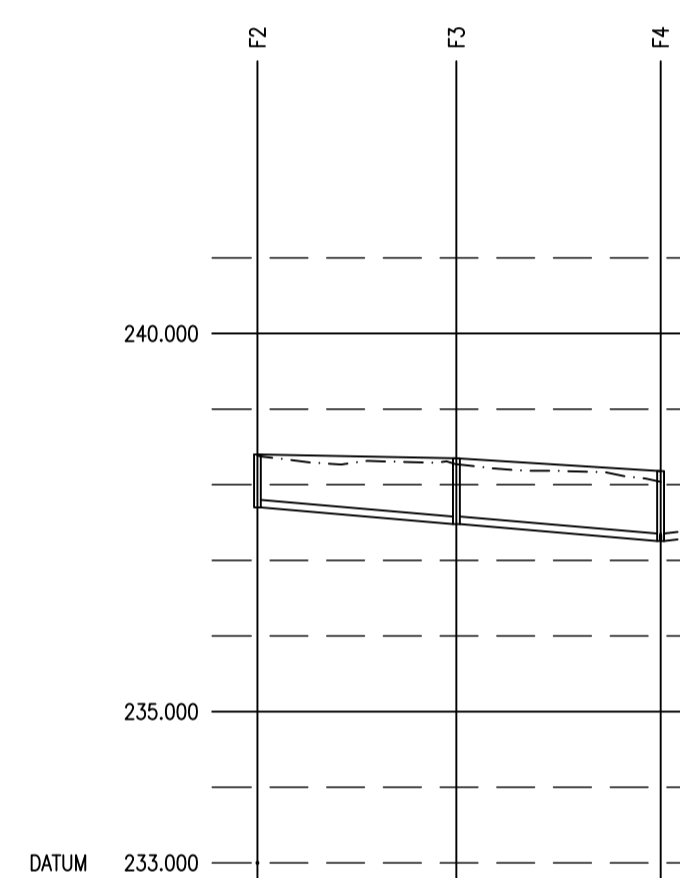


GROUND LEVEL	238.383	238.299	238.182
FOULWATER COVER LEVEL	236.400	236.350	236.180
FOULWATER INVERT	Pipe 2.000 Dia 100 Circular uPVC 1 in 60 13.159	Pipe 2.001 Dia 100 Circular uPVC 1 in 60 13.506	Pipe 2.001 Dia 100 Circular uPVC 1 in 60 13.506

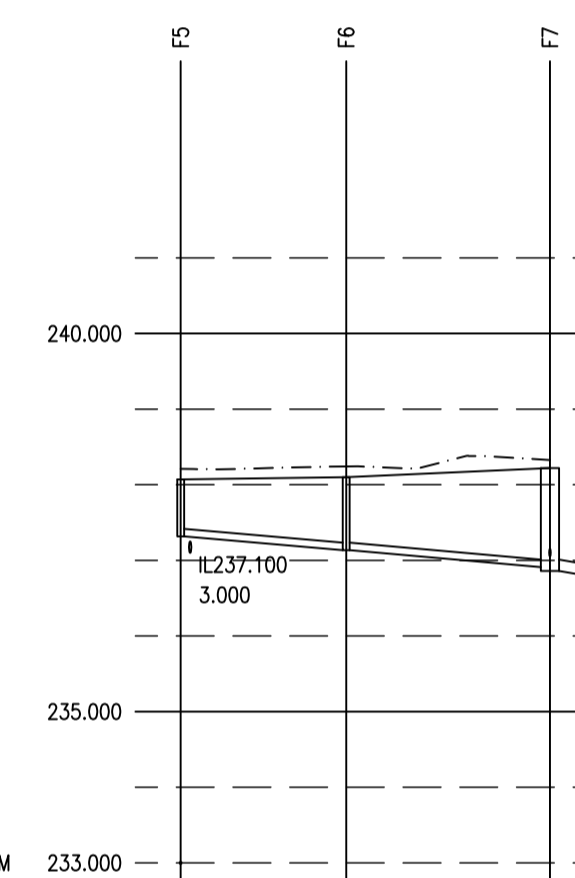

GROUND LEVEL	238.210	238.259	238.379
FOULWATER COVER LEVEL	236.070	236.100	236.220
FOULWATER INVERT	Pipe 3.000 Dia 100 Circular uPVC 1 in 60 10.946	Pipe 3.001 Dia 100 Circular uPVC 1 in 60 13.476	Pipe 3.001 Dia 100 Circular uPVC 1 in 60 13.476

Rev	Drawn	Check	Pass	Date
-	-	-	-	-

Client	Butler Wall Homes			
Project	Llanddewi Hall, Llandrindod Wells			
Title	Drainage Sections Foul Sheet 1	 blackburn griffiths Ltd Consulting Civil & Structural Engineers Unit 3, Evans Business Centre, Western Ind. Est. Coerphilly, CF83 1BE T: 02920 807 586 E: info@blackburngriffiths.co.uk		
Drawn	Checked	Approved	Date	Scales @ A1
HG	NG	NG	Dec '20	1:500 1:100
Project Ref.	3207	Drawing No.	214	Rev.
				-