


White
Lady
Cottage

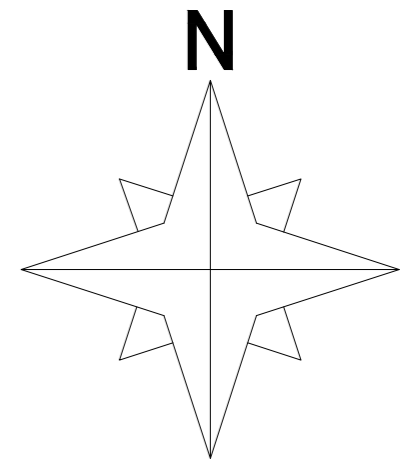

- Notes**
- This survey has been computed and drawn about Ordnance Survey (OS) grid co-ordinates and is orientated to grid North by GPS Survey.
 - All levels are in metres and relate to the Ordnance Survey (OS) National Datum by GPS Survey.
 - This survey was surveyed for a scale of 1:200, any subsequent enlargements should be verified on site.
 - Whilst every care has been taken, no responsibility can be accepted for errors or omissions caused by detail obscured or not accessible at the time of this survey.
 - Visible features in the vicinity of the boundaries, as shown on this survey, may not represent the extent of legally conveyed ownership.

Legend

AC	Air Conditioning Unit	MKR	Marker Post
AE	Aerial	MP	Milepost
AV	Air Valve	MS	Milestone
BB	Bellisha Beacon	NB	Notice Board
BL	Bed Level	OHC	Overhead Cable
BOL	Bollards	P	Post
B	Borehole	B/W	Barbed Wire Fence
BS	Bus Stop	F/C	Post and Chain Fence
BT	BT Inspection Chamber	F/R	Post and Rail Fence
C/B	Close Boarded Fence	F/W	Post and Wire Fence
C/L	Chain Link Fence	FSDX	Post Box
C/I	Corrugated Iron	PM	Parking Meter
C/PL	Corrugated Plastic	RE	Road Sign
CATV	Cable Television	RC	Road Gully
CB	Control Box	RLS	Railway Signal
CCTV	Close Circuit TV	RP	Reflector Post
CL	Cover Level	RS	Road Sign
CPS	Concrete Paving Slabs	RIS	Road Traffic Signal
DK	Drop Kerb	RWP	Rain Water Pipe
DWP	Down Water Pipe	SC	Stop Cock
EP	Electricity Pole	S/F	Security Fencing
ER	Earth Rod	SOS	Emergency Telephone
FB	Flower Bed	SP	Sign Post
FH	Fire Hydrant	SPC	Speed Camera
FL	Floor Level	STC	Survey Station
fws	Foul Water Sewer	SV	Stop Valve
G	Gully	SVP	Soil & Vent Pipe
G 0.8	Girth of Tree 0.8m	sws	Storm Water Sewer
GB	Grt Bin	TCSB	Telephone Call Box
GP	Gate Post	THL	Threshold Level
GV	Gas Valve	TP	Triplet
HH	Header Height	TP	Telegraph Pole
IR	Iron Railing Fence	T/P	Timber Palling Fence
IW	Interwoven Fence	T/W	Top of Wall Level
IC	Inspection Cover	U/R	Unable to Raise
IL	Invert Level	V	Valve
JB	Junction Box	VP	Vent Pipe
KO	Kerb Outlet	W/M	Wiremesh Fence
LB	Letter Box	WM	Water Meter
LP	Lamp Post	WSV	Water stop valve
MH	Manhole		

	Channel and Drop Kerb Line
	Walls
	Building
	Fence
	Banks
	Ridge Line
	Overhead Cables
	Verge
	Foliage / Hedgerow
	Canopy



Rev.	Description	By	Date	Chk'd	Auth

Purpose of issue	Rev	Date	Authorised

FORCE TEN SURVEY
Office 1, The Grove, The Underfield, Seaton, Devon, EX12 2FL
01297 300705 | 07940 522974
ftsadmin@forcetensurvey.com
www.forcetensurvey.com

Client
Roland De Hauke Peeters

Project
Great Trill Farm
Pudleylake Road, Musbury
Devon, EX13 8TU

Title
Courtyard Topographic Survey

Original Scale	Surveyor	Checked	Authorised	Draft
1:200@A1	JR	AR		
	Date Dec 20	Date 19.01.21	Date 19.01.21	

Drawing Number	Rev
2020_210_02	0

