



Elevation FH1

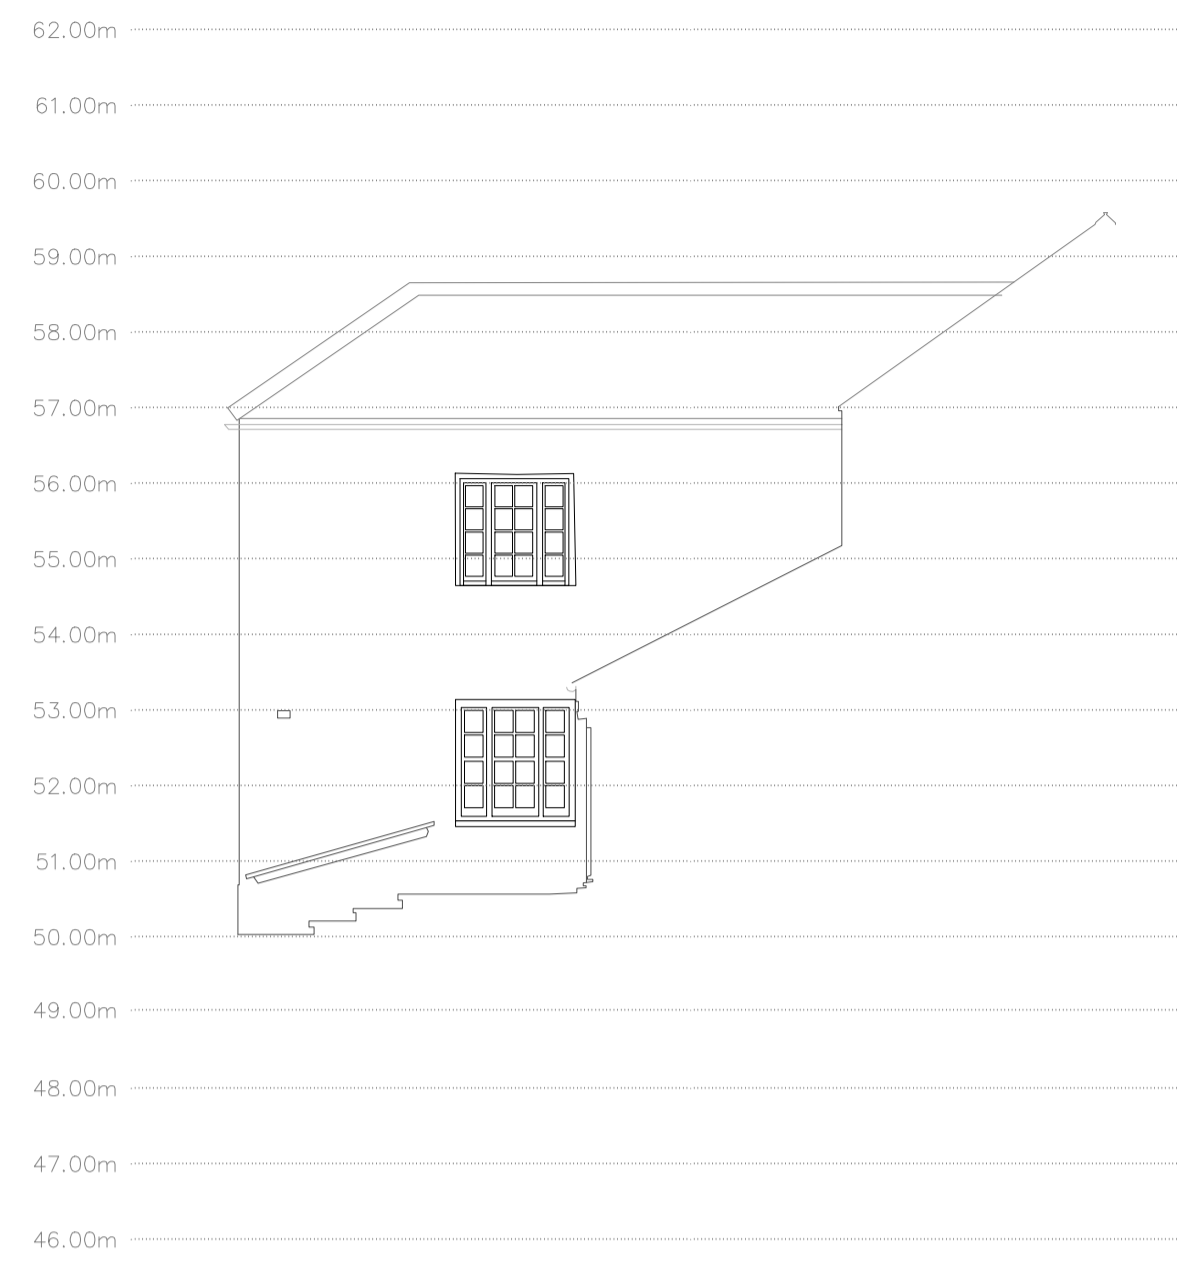

Datum 45.00

Elevation FH2

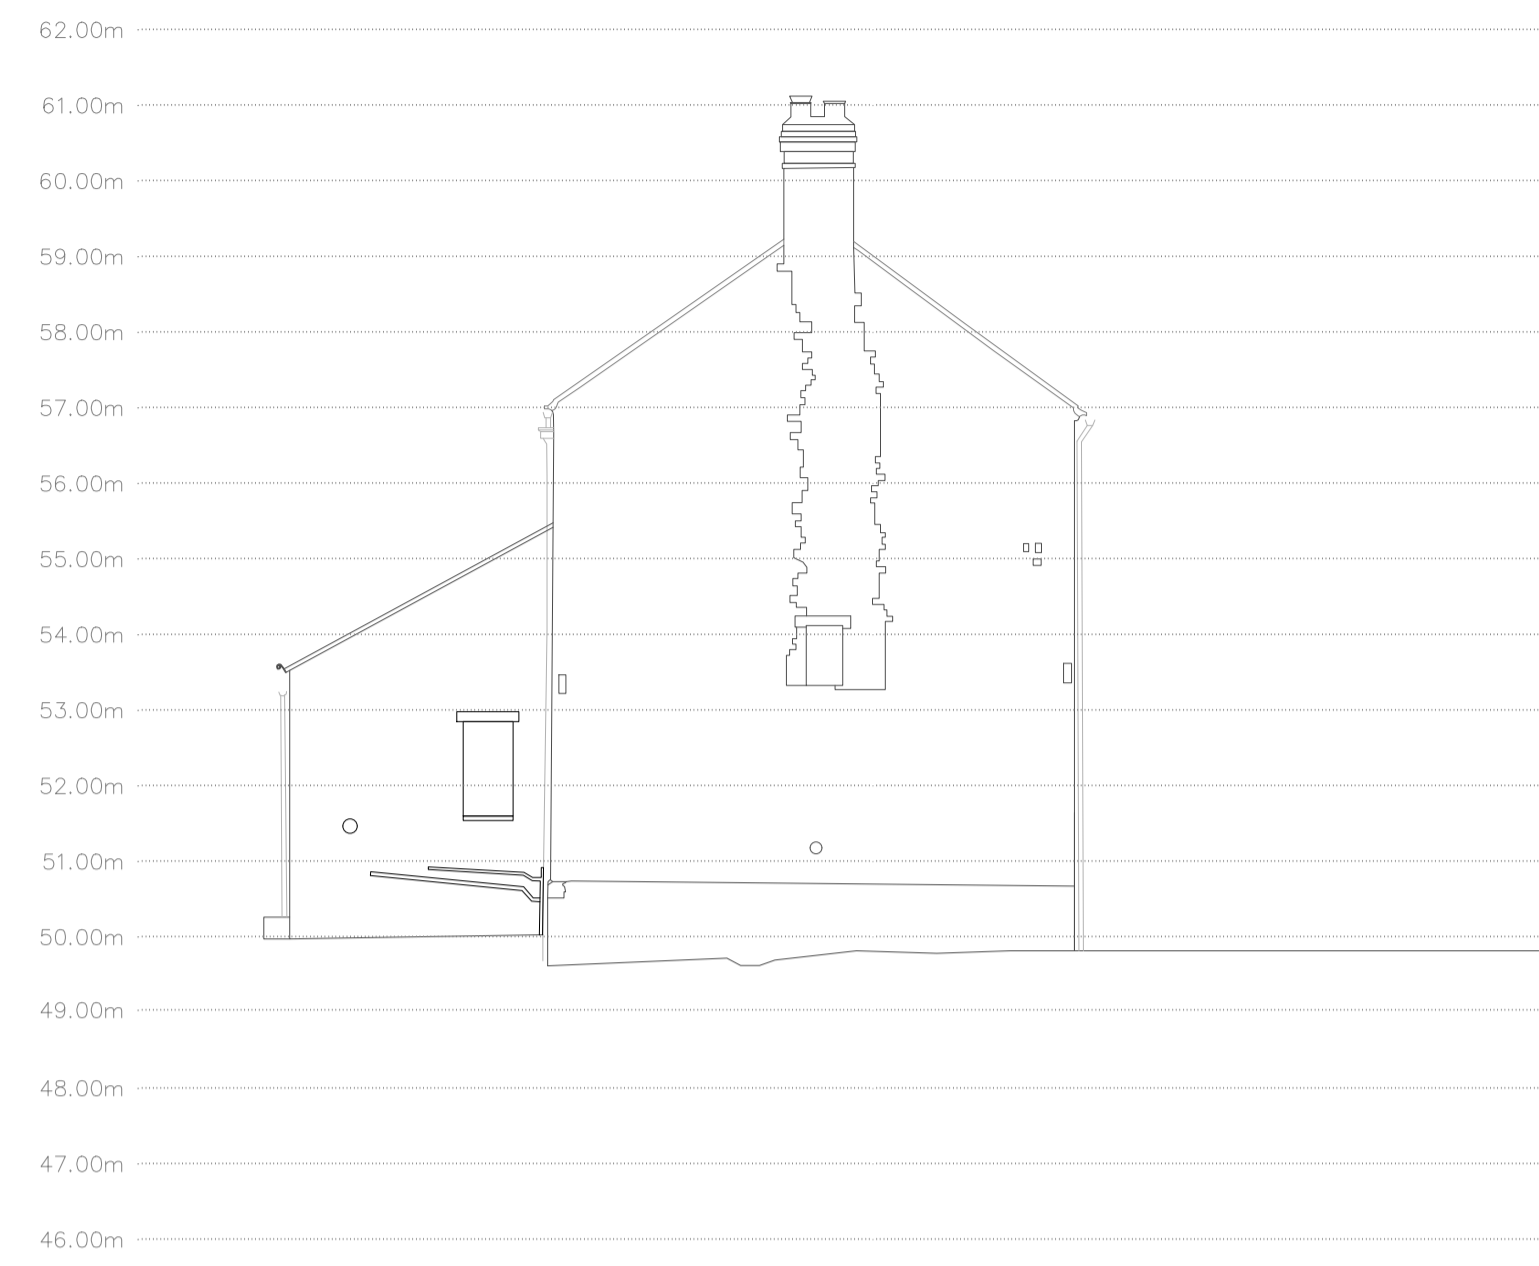

Datum 45.00

Elevation FH3



Datum 45.00

Elevation FH4



Datum 45.00

Elevation FH5



Datum 45.00

Notes

- This survey has been computed and drawn about Ordnance Survey (OS) grid co-ordinates and is orientated to grid North by GPS Survey.
- All levels are in metres and relate to the Ordnance Survey (OS) National Datum by GPS Survey.
- This survey was surveyed for a scale of 1:100, any subsequent enlargements should be verified on site.
- Whilst every care has been taken, no responsibility can be accepted for errors or omissions caused by detail obscured or not accessible at the time of this survey.
- Visible features in the vicinity of the boundaries, as shown on this survey, may not represent the extent of legally conveyed ownership.

Legend

AC	Air Conditioning Unit	MKR	Marker Post
AE	Aerial	MP	Milepost
AV	Air Valve	MS	Milestone
BB	Belisha Beacon	NB	Notice Board
BL	Bed Level	OB	Overhead Cable
BOL	Bollard	P	Post
B	Borehole	B/W	Barbed Wire Fence
BS	Bus Stop	P/C	Post and Chain Fence
BT	BT Inspection Chamber	P/R	Post and Rail Fence
C/B	Close Boarded Fence	P/W	Post and Wire Fence
C/L	Chain Link Fence	P/Box	Post Box
C/I	Corrugated Iron	PM	Parking Meter
C/PL	Corrugated Plastic	RE	Roadside Eye
CATV	Cable Television	RG	Road Gully
CB	Control Box	RLS	Railway Signal
CCTV	Close Circuit TV	RP	Reflector Post
CL	Cover Level	RS	Road Sign
CPS	Concrete Paving Slabs	RTS	Road Traffic Signal
DK	Drop Kerb	RWP	Rain Water Pipe
DWP	Down Water Pipe	SC	Stop Cock
EP	Electricity Pole	S/F	Security Fencing
ER	Earth Rod	SOS	Emergency Telephone
FB	Flower Bed	SP	Sign Post
FH	Fire Hydrant	SPC	Speed Camera
FL	Floor Level	ST	Survey Station
fws	Foul Water Sewer	SV	Stop Valve
G	Gully	SVP	Soil & Vent Pipe
G 0.8	Girth of Tree 0.8m	sws	Storm Water Sewer
GB	Grit Bin	TCB	Telephone Call Box
GP	Gate Post	THL	Threshold Level
GV	Gas Valve	TP	Triodit
HH	Header Height	T/P	Telegraph Pole
IR	Iron Railing Fence	T/P	Timber Pailing Fence
IW	Interwoven Fence	TOW	Top of Wall Level
IC	Inspection Cover	UTR	Unable to Raise
IL	Invert Level	V	Valve
JB	Junction Box	VP	Vent Pipe
KO	Kerb Outlet	W/M	Wiremesh Fence
LB	Letter Box	WM	Water Meter
LP	Lamp Post	WSV	Water stop valve
MH	Manhole		

Channel and Drop Kerb Line
Walls
Building
Fence
Banks
Ridge Line
Overhead Cables
Verge
Foliage / Hedgerow
Canopy



Rev.	Description	By	Date	Chk'd	Auth

Purpose of issue	Rev	Date	Authorised

FORCE TEN SURVEY
 Office 1, The Grove, The Underfleet, Seaton, Devon, EX12 2FL.
 01297 300705 | 07940 522974
 ftsadmin@forcetensurvey.com
 www.forcetensurvey.com

Client
 Roland De Hauke Peeters

Project
 Great Trill Farm
 Pudleylake Road, Musbury
 Devon, EX13 8TU

Title
 Measured Building Survey
 FARMHOUSE ELEVATIONS

Original Scale	Surveyor	Checked	Authorised
1:100@A1	JR	AR	Draft
Date	Dec 20	Date	13.01.21

Drawing Number	2020_210_01	Rev	0
		Sheet 1 of 5	

