



Elevation LB1

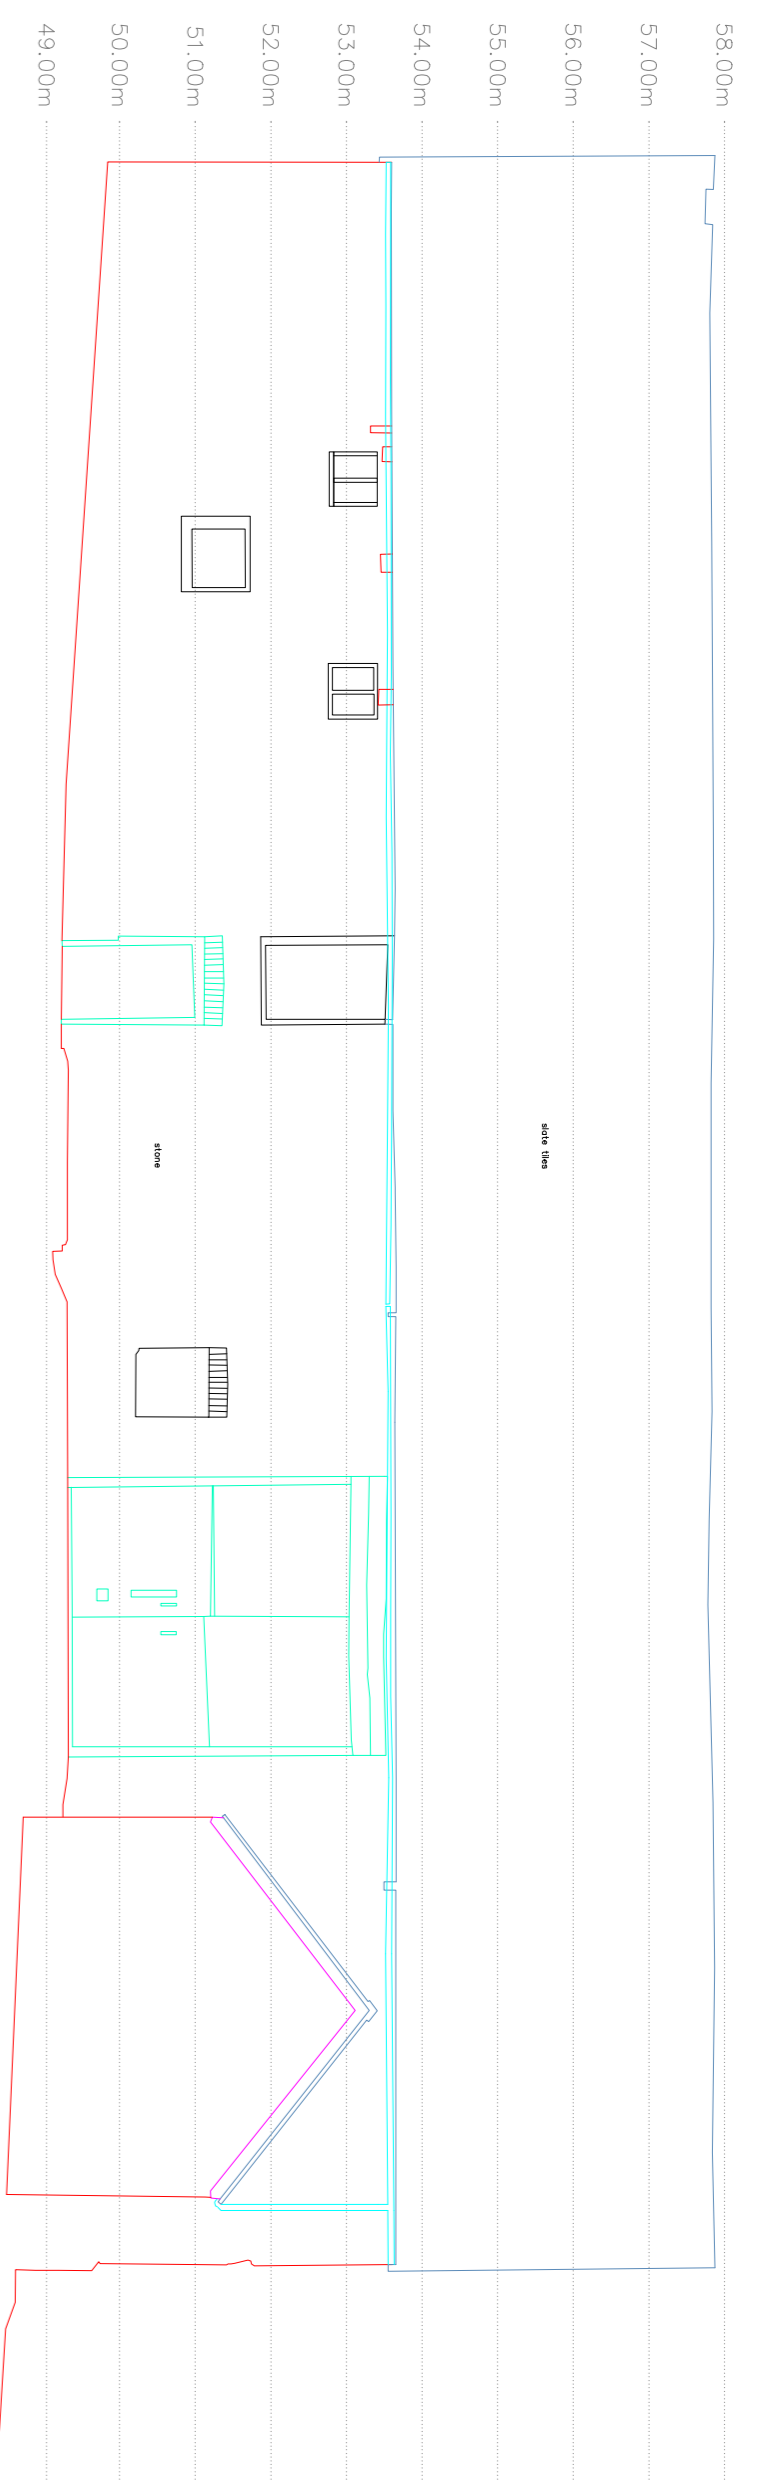


Datum 45.00

Elevation LB2

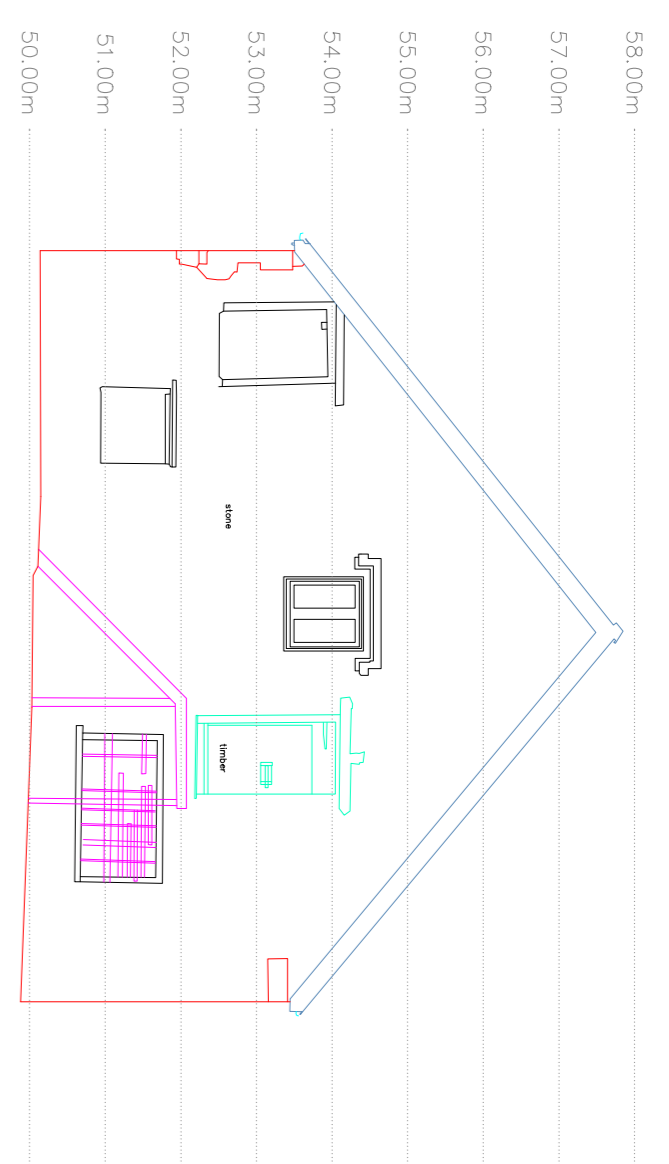


Datum 45.00

Elevation LB3

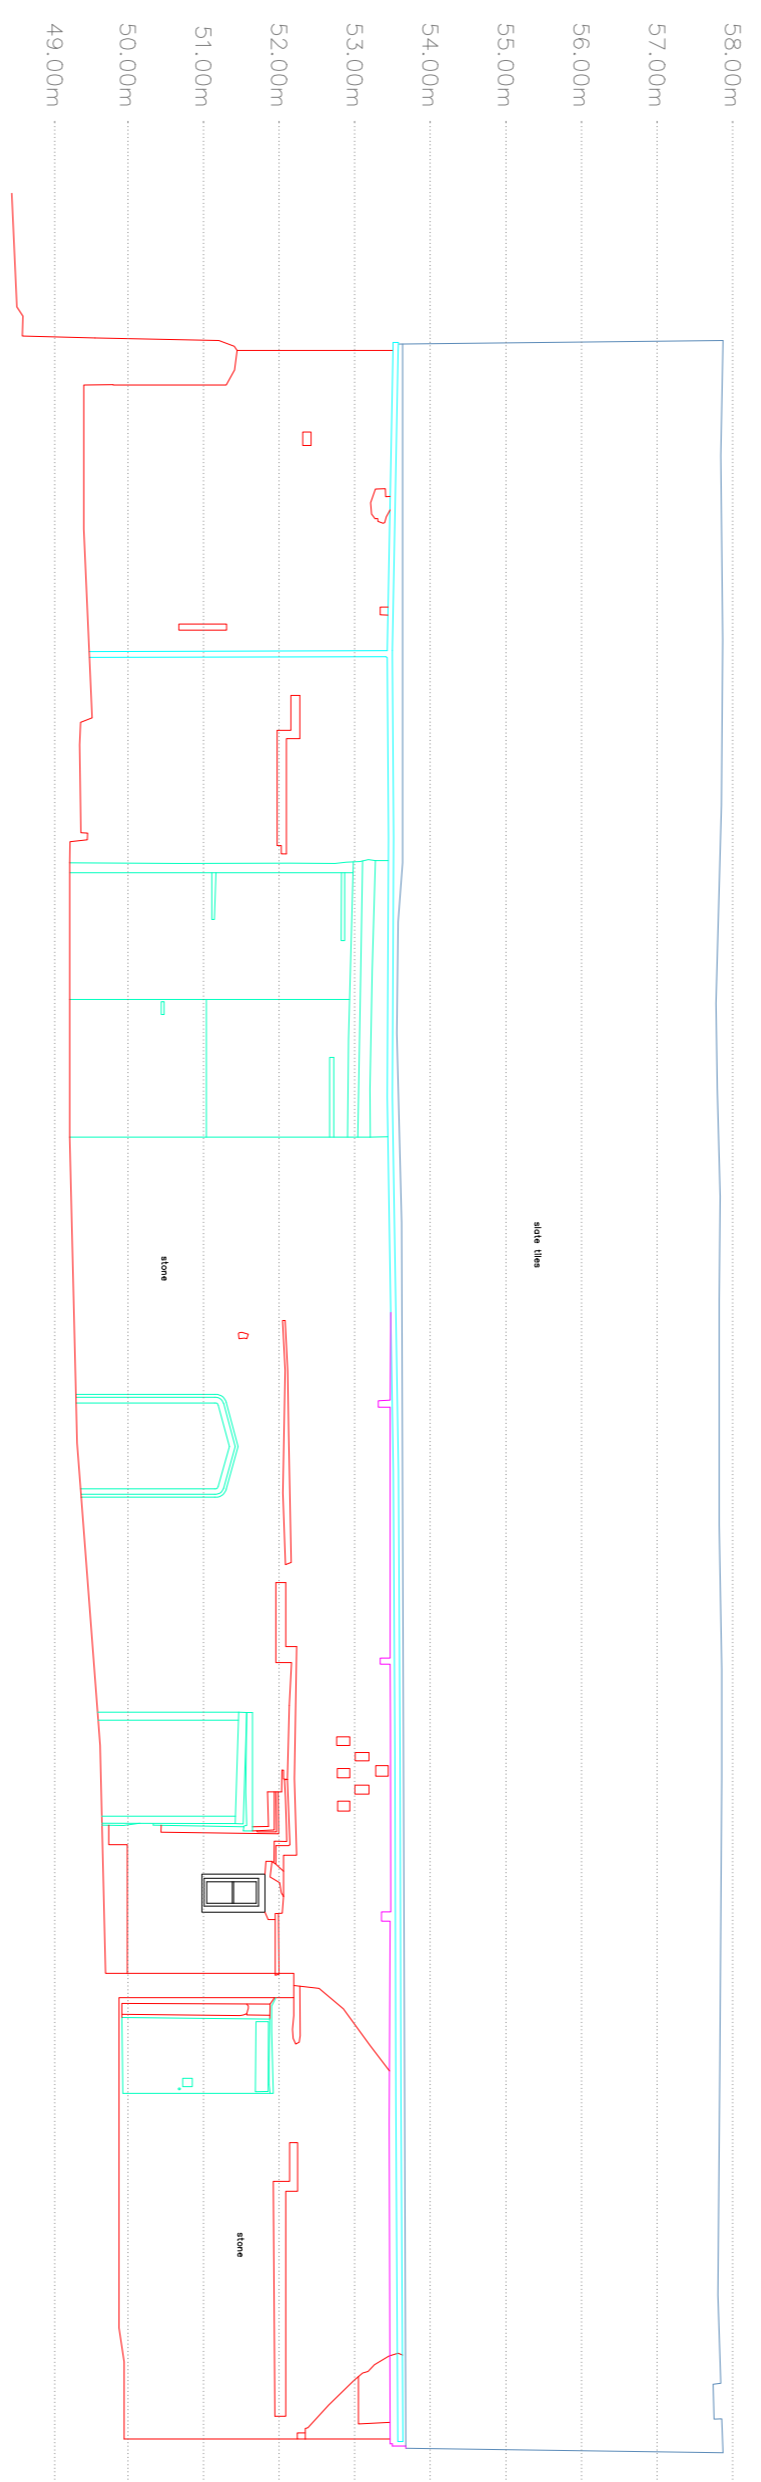


Datum 45.00

Elevation LB5

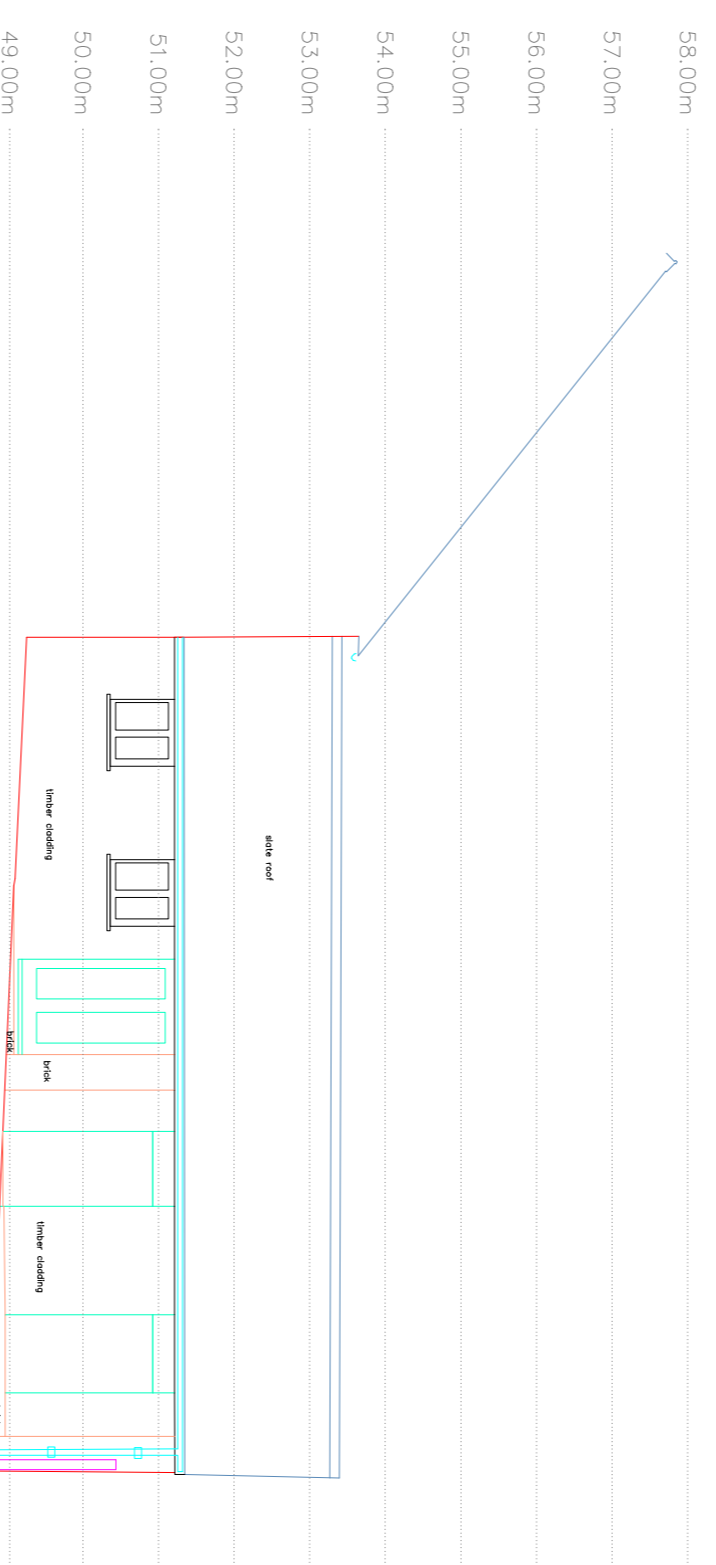

Datum 45.00


Elevation LB4

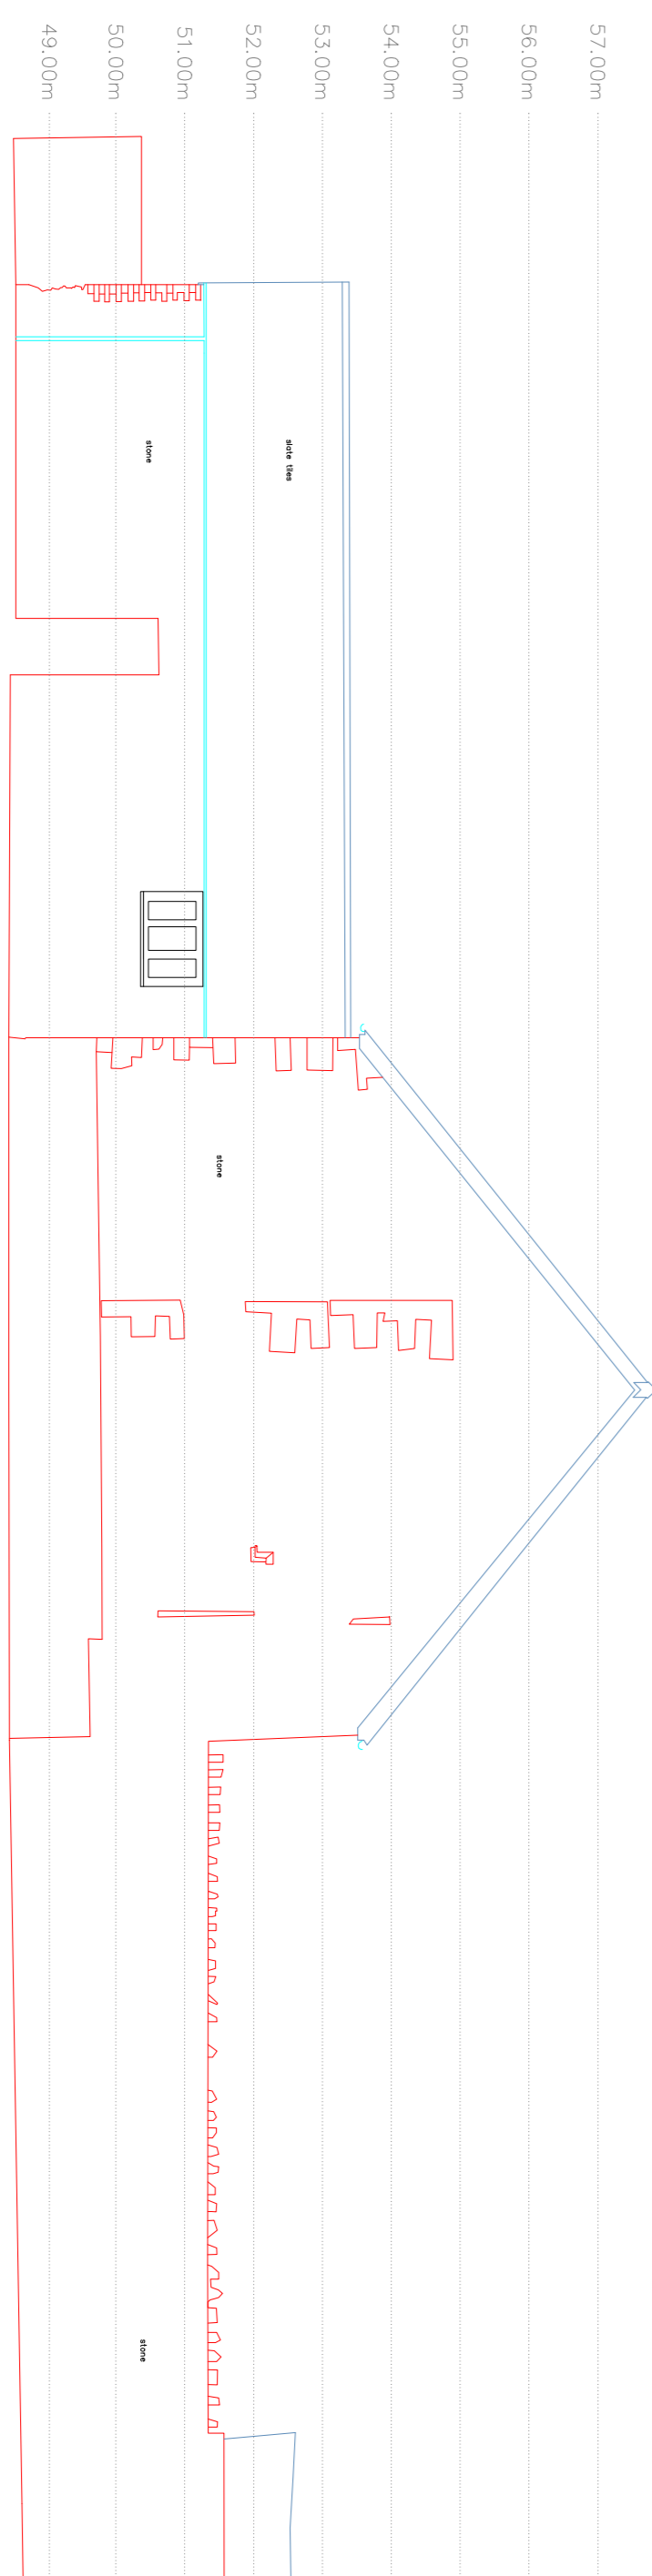

Datum 45.00

- Notes
- This survey has been completed and drawn about Ordnance Survey data. It is not intended to be used for any other purpose.
 - All levels are in metres and relate to the Ordnance Survey datum.
 - This survey was completed for a scale of 1:100, any subsequent enlargement should be verified on site.
 - While every care has been taken, no responsibility can be accepted for errors or omissions caused by detail obscured or not accessible at the time of this survey.
 - Visible features in the vicinity of the boundaries, as shown on this survey, may not represent the extent of legally conveyed ownership.

Legend	
AC	Air Conditioning Unit
AG	Air Gully
AR	Arch
BB	Bathtubs
BC	Bin
BOL	Boundary Line
BR	Bridge
B/W	Boundary Wall
BT	Buried Wire Fence
B/R	Brick Wall
P/R	Post and Rail Fence
P/B	Post and Beam Fence
P/W	Post and Wire Fence
PM	Parking Markings
R/G	Road Gully
RD	Road
RTS	Railway Signal
R/S	Road Sign
R/W	Road Water Pipe
R/WP	Rain Water Pipe
SC	Stop Cock
S/S	Street Light
SP	Survey Station
S/P	Sign Post
S/W	Storm Water Sewer
SW	Soil & Vent Pipe
TH	Threshold Level
TL	Telephone
TR	Timber Rolling Fence
TR	Timber Rolling Fence
UTR	Unusable to Phase
V/P	Valve Pipe
W/W	Wrenneth Fence
W/S	Water Stop
WH	Manhole

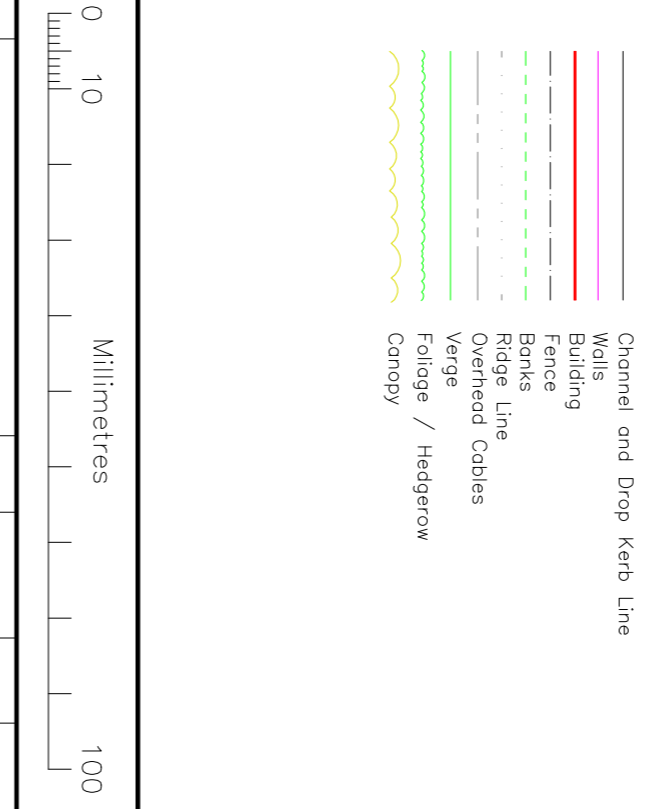

Rev	Description	By	Date	Checked	Adm

FORTE TEN SURVEY
 Office: The Grove, The Underhill, Seaton, Devon, EX12 2BU
 01297 300005 | 07940 522974
 ftsadmin@fortetenurvey.com
 www.fortetenurvey.com

Client
 Roland De Hauke Peeters
 Trill Form
 Pudleylake Road, Musbury
 Devon, EX13 8TU

Title
 Measured Building Survey
 LARGE BARN ELEVATIONS

Original Scale 1:100@A1
 Date Dec 20 | Date 19.01.21 | Date 19.01.21
 Drawing Number 2020_210_04
 Rev 0

