
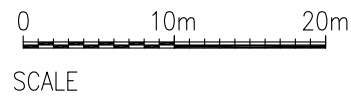


PROPOSED POSITION OF 1NO EXISTING ATM AND BACK PANEL TO BE REMOVED. EXISTING BACK PANEL TO BE REMOVED. EXISTING WINDOW TO BE RE-INSTATED TO MATCH EXISTING

PROPOSED POSITION OF 1NO EXISTING NIGHT SAFE PLATE TO BE RETAINED AND SEALED INTERNALLY.

BLOCK PLAN - 1:500@A3

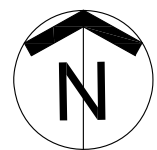


PLANNING

NOTE
 This drawing has been prepared from historical information that cannot be guaranteed accurate. Responsibility is not accepted for errors made by others in scaling from this drawing. All construction information should be taken from figured dimensions only. All dimensions should be checked on site prior to the manufacture of any components. No services should pass through or over the Boxes & Parcels room. No sprinklers to be located in the Comms room.

HATCHING


- New Partition wall
- New Partition wall
- New Partition wall
- Existing Partition wall
- Structural wall
- Area not in scope

DATE: | REV | DRAWN | CHECKED | NOTES.



ISG
 Boleyn House,
 St Augustines
 Business Park,
 Whitstable
 Kent CT5 2QJ

Project
ALTON
 42-44 HIGH STREET,
 ALTON, HANTS
 GU34 1BG
 PIM NO.



Drawing Title			
BLOCK PLAN			
CLOSURE 2021			
Branch Sort Code	Branch ID	Supplier Project No	
		BY106939	
Scale	Drawn	Checked	Date
1:500@A3	PC	-	22/06/2021
Drg.No BY106914_241			Revision
			-
Architectural Practice: ISG Design Hub			