


- KEY**
- ① Existing 770mm non-illuminated projecting sign
  - ② Existing branch nameplate
  - ③ Existing ATM
  - ④ Existing night safe
  - ⑤ Existing back panel
  - ⑥ Existing 400mm non-illuminated individual letter signage
  - ⑦ Existing CCTV camera
  - ⑧ Existing alarm box

STATUTORY STATUS	
LISTED	NO
CONSERVATION	YES

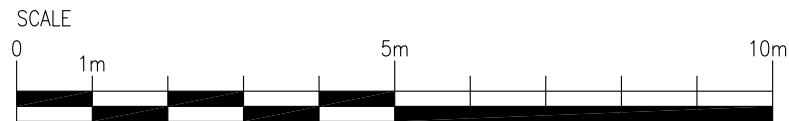

**PLANNING**

**NOTE**  
 This drawing has been prepared from historical information that cannot be guaranteed accurate. Responsibility is not accepted for errors made by others in scaling from this drawing. All construction information should be taken from figured dimensions only. All dimensions should be checked on site prior to the manufacture of any components. No services should pass through or over the Boxes & Parcels room. No sprinklers to be located in the Comms room.

- HATCHING**
- New Partition wall
  - New Partition wall
  - New Partition wall
  - Existing Partition wall
  - Structural wall
  - Area not in scope

DATE: | REV | DRAWN | CHECKED | NOTES.



ISG  
 Boleyn House,  
 St Augustines  
 Business Park,  
 Whitstable  
 Kent CT5 2QJ

Project  
**ALTON**  
 42-44 HIGH STREET,  
 ALTON, HANTS  
 GU34 1BG  
 PIM NO.



Drawing Title			
<b>FRONT ELEVATION AS EXISTING CLOSURE 2021</b>			
Branch Sort Code	Branch ID	Supplier Project No	
Scale	Drawn	Checked	Date
1:100@A3	PC	-	22/06/2021
Drg.No BY106914_221			Revision
			-
Architectural Practice: ISG Design Hub			