


Green Circle Bespoke Glazing

SECTIONS : SCALE ELEVATIONS

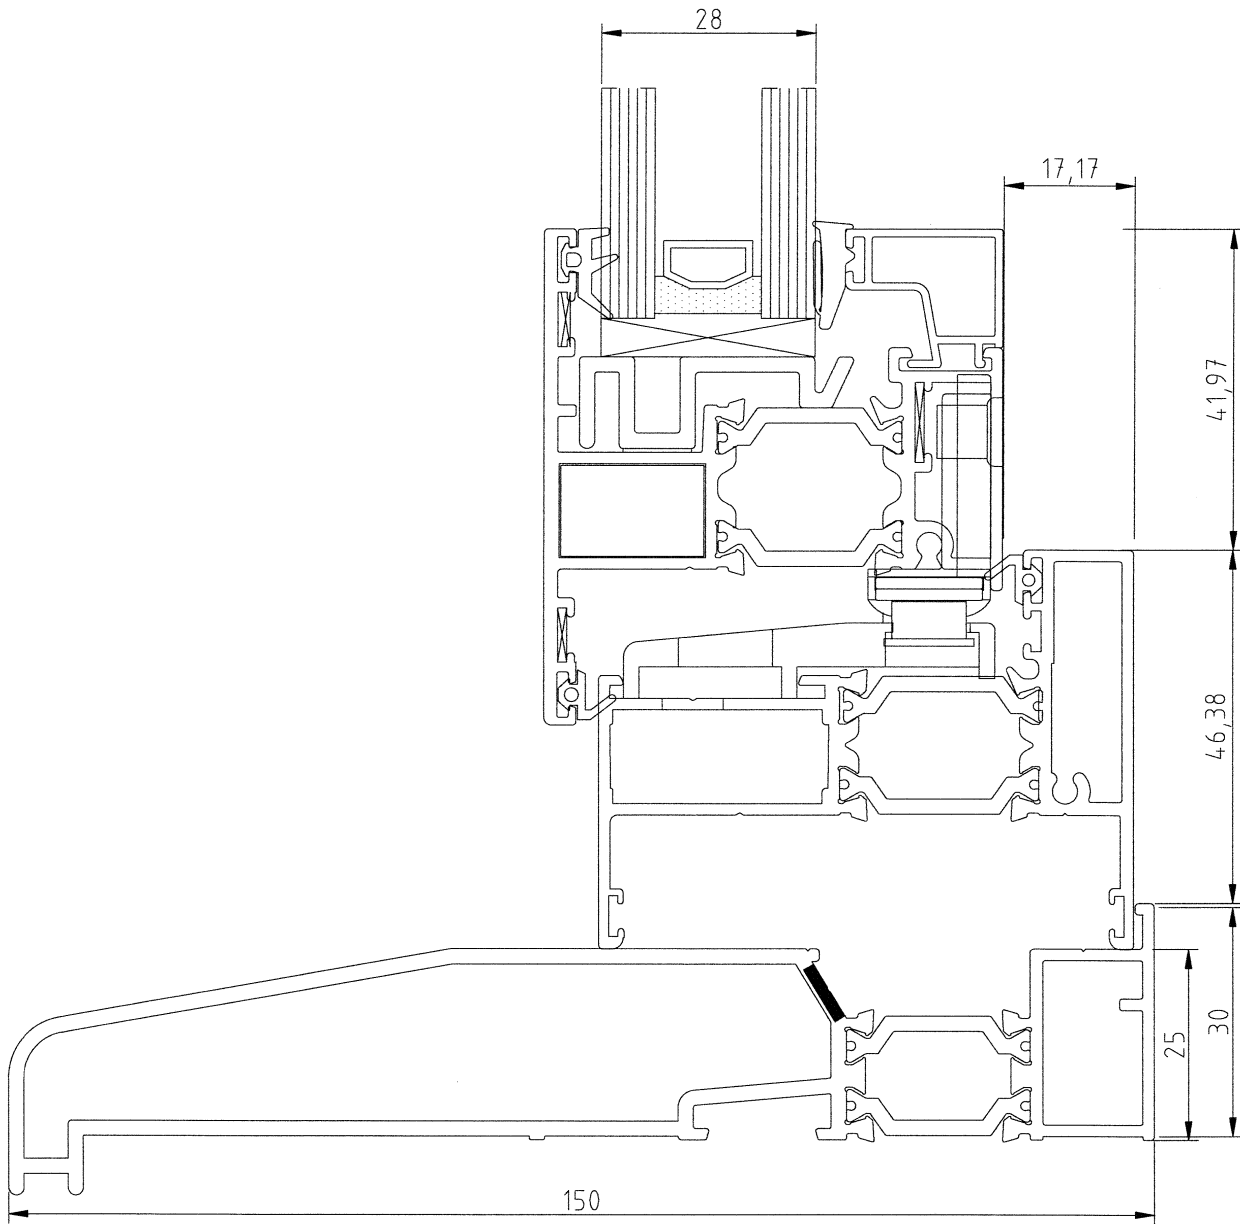

WDW VENT AND
WDW FRAME ON
150 CILL