


# Green Circle Bespoke Glazing

SECTIONS : SCALE ELEVATIONS

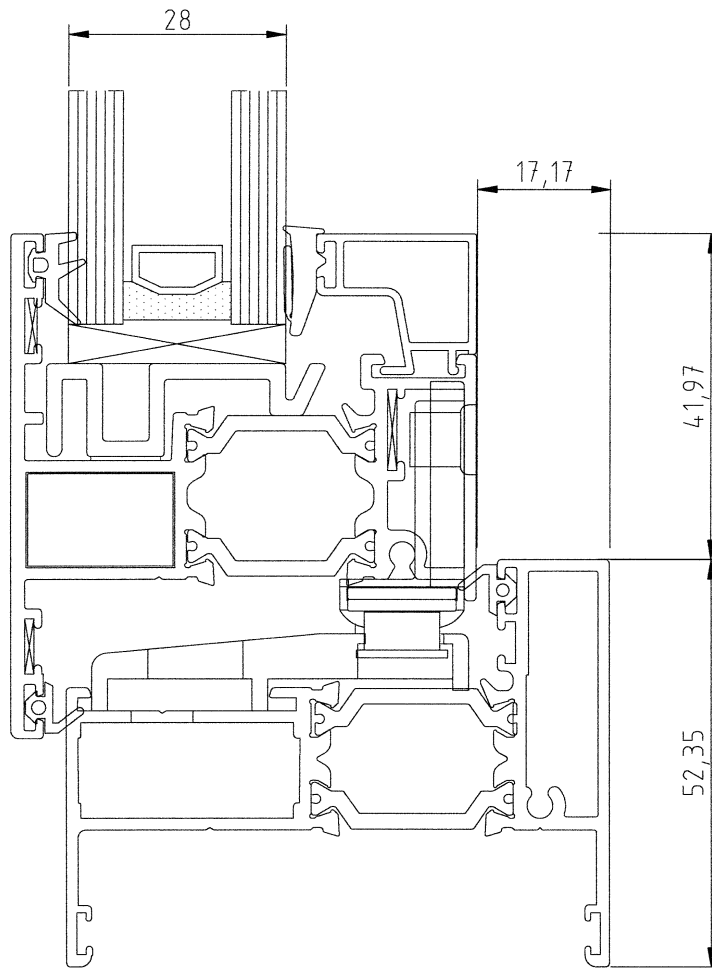

WDW VENT AND  
WDW FRAME  
NO CILL