




MATERIALS


-  EXISTING OUTER BRICK WALL TO REMAIN AS EXISTING – NO WORKS PROPOSED TO THESE AREAS.
-  EXISTING WHITE MCM WALLING (TOP FLOOR) TO BE REPLACED WITH NEW RAINSCREEN CLADDING SYSTEM TO MATCH THE EXISTING COLOUR AND ARRANGEMENT AS CLOSELY AS POSSIBLE.
-  EXISTING WHITE ALUMINIUM SPANDREL PANELS WITHIN CURTAIN WALLING TO BE REPLACED TO MATCH EXISTING COLOUR AS CLOSELY AS POSSIBLE. CURTAIN WALL CAPPINGS TO BE REPLACED.



MATERIAL ELEVATION D  
1 : 100

AMENDMENTS				
Rev No.	Date	Drawn by	Checked by	Description
S01	15/07/2021	PS	MP	PLANNING ISSUE
S02	20/07/2021	SM	MP	PLANNING ISSUE - NOTE REMOVED

KEY PLAN - NTS

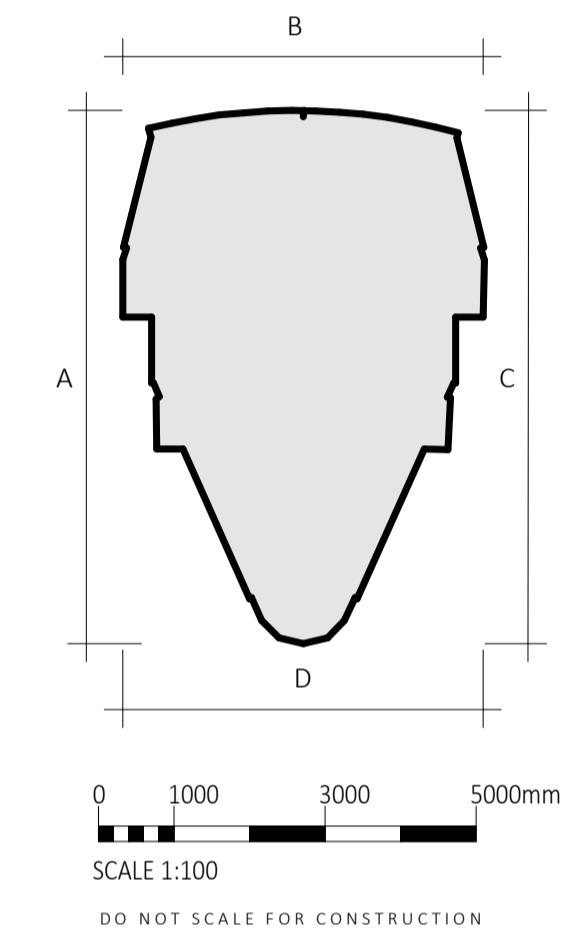

**B P G**  
**ARCHITECTS + SURVEYORS**  
 ARCHITECTURE - BUILDING SURVEYING  
 PROJECT MANAGEMENT - COST CONSULTANCY  
 STUDIOS 1 & 2, OLD RINGS HEAD COURT  
 11 HIGH STREET, DORKING SURREY RH4 1AR  
 01306 887070 | WWW.BPG.CO.UK

PROJECT  
 BLOCKS C1-C4, BASIN APPROACH,  
 LIMEHOUSE, LONDON, E14 7JA &  
 E14 7JB

CLIENT  
 LIMEHOUSE EAST MANAGEMENT  
 LTD., HOWE'S FARM, PILGRIMS  
 HATCH, ESSEX, CM15 0SG

FOR  
 SPATIAL CO-ORDINATION

SCALE  
 1 : 100@A1

TITLE  
 BLOCKS C1 & C4 - PROPOSED  
 MATERIAL ELEVATION D

DRAWING N<sup>o</sup>  
 4263C-BPG-XX-XX-DR-A-2144-S02

PROJECT N <sup>o</sup>	ORIGINATOR	ZONE	LEVEL	DOC TYPE	DWG N <sup>o</sup>	REV