


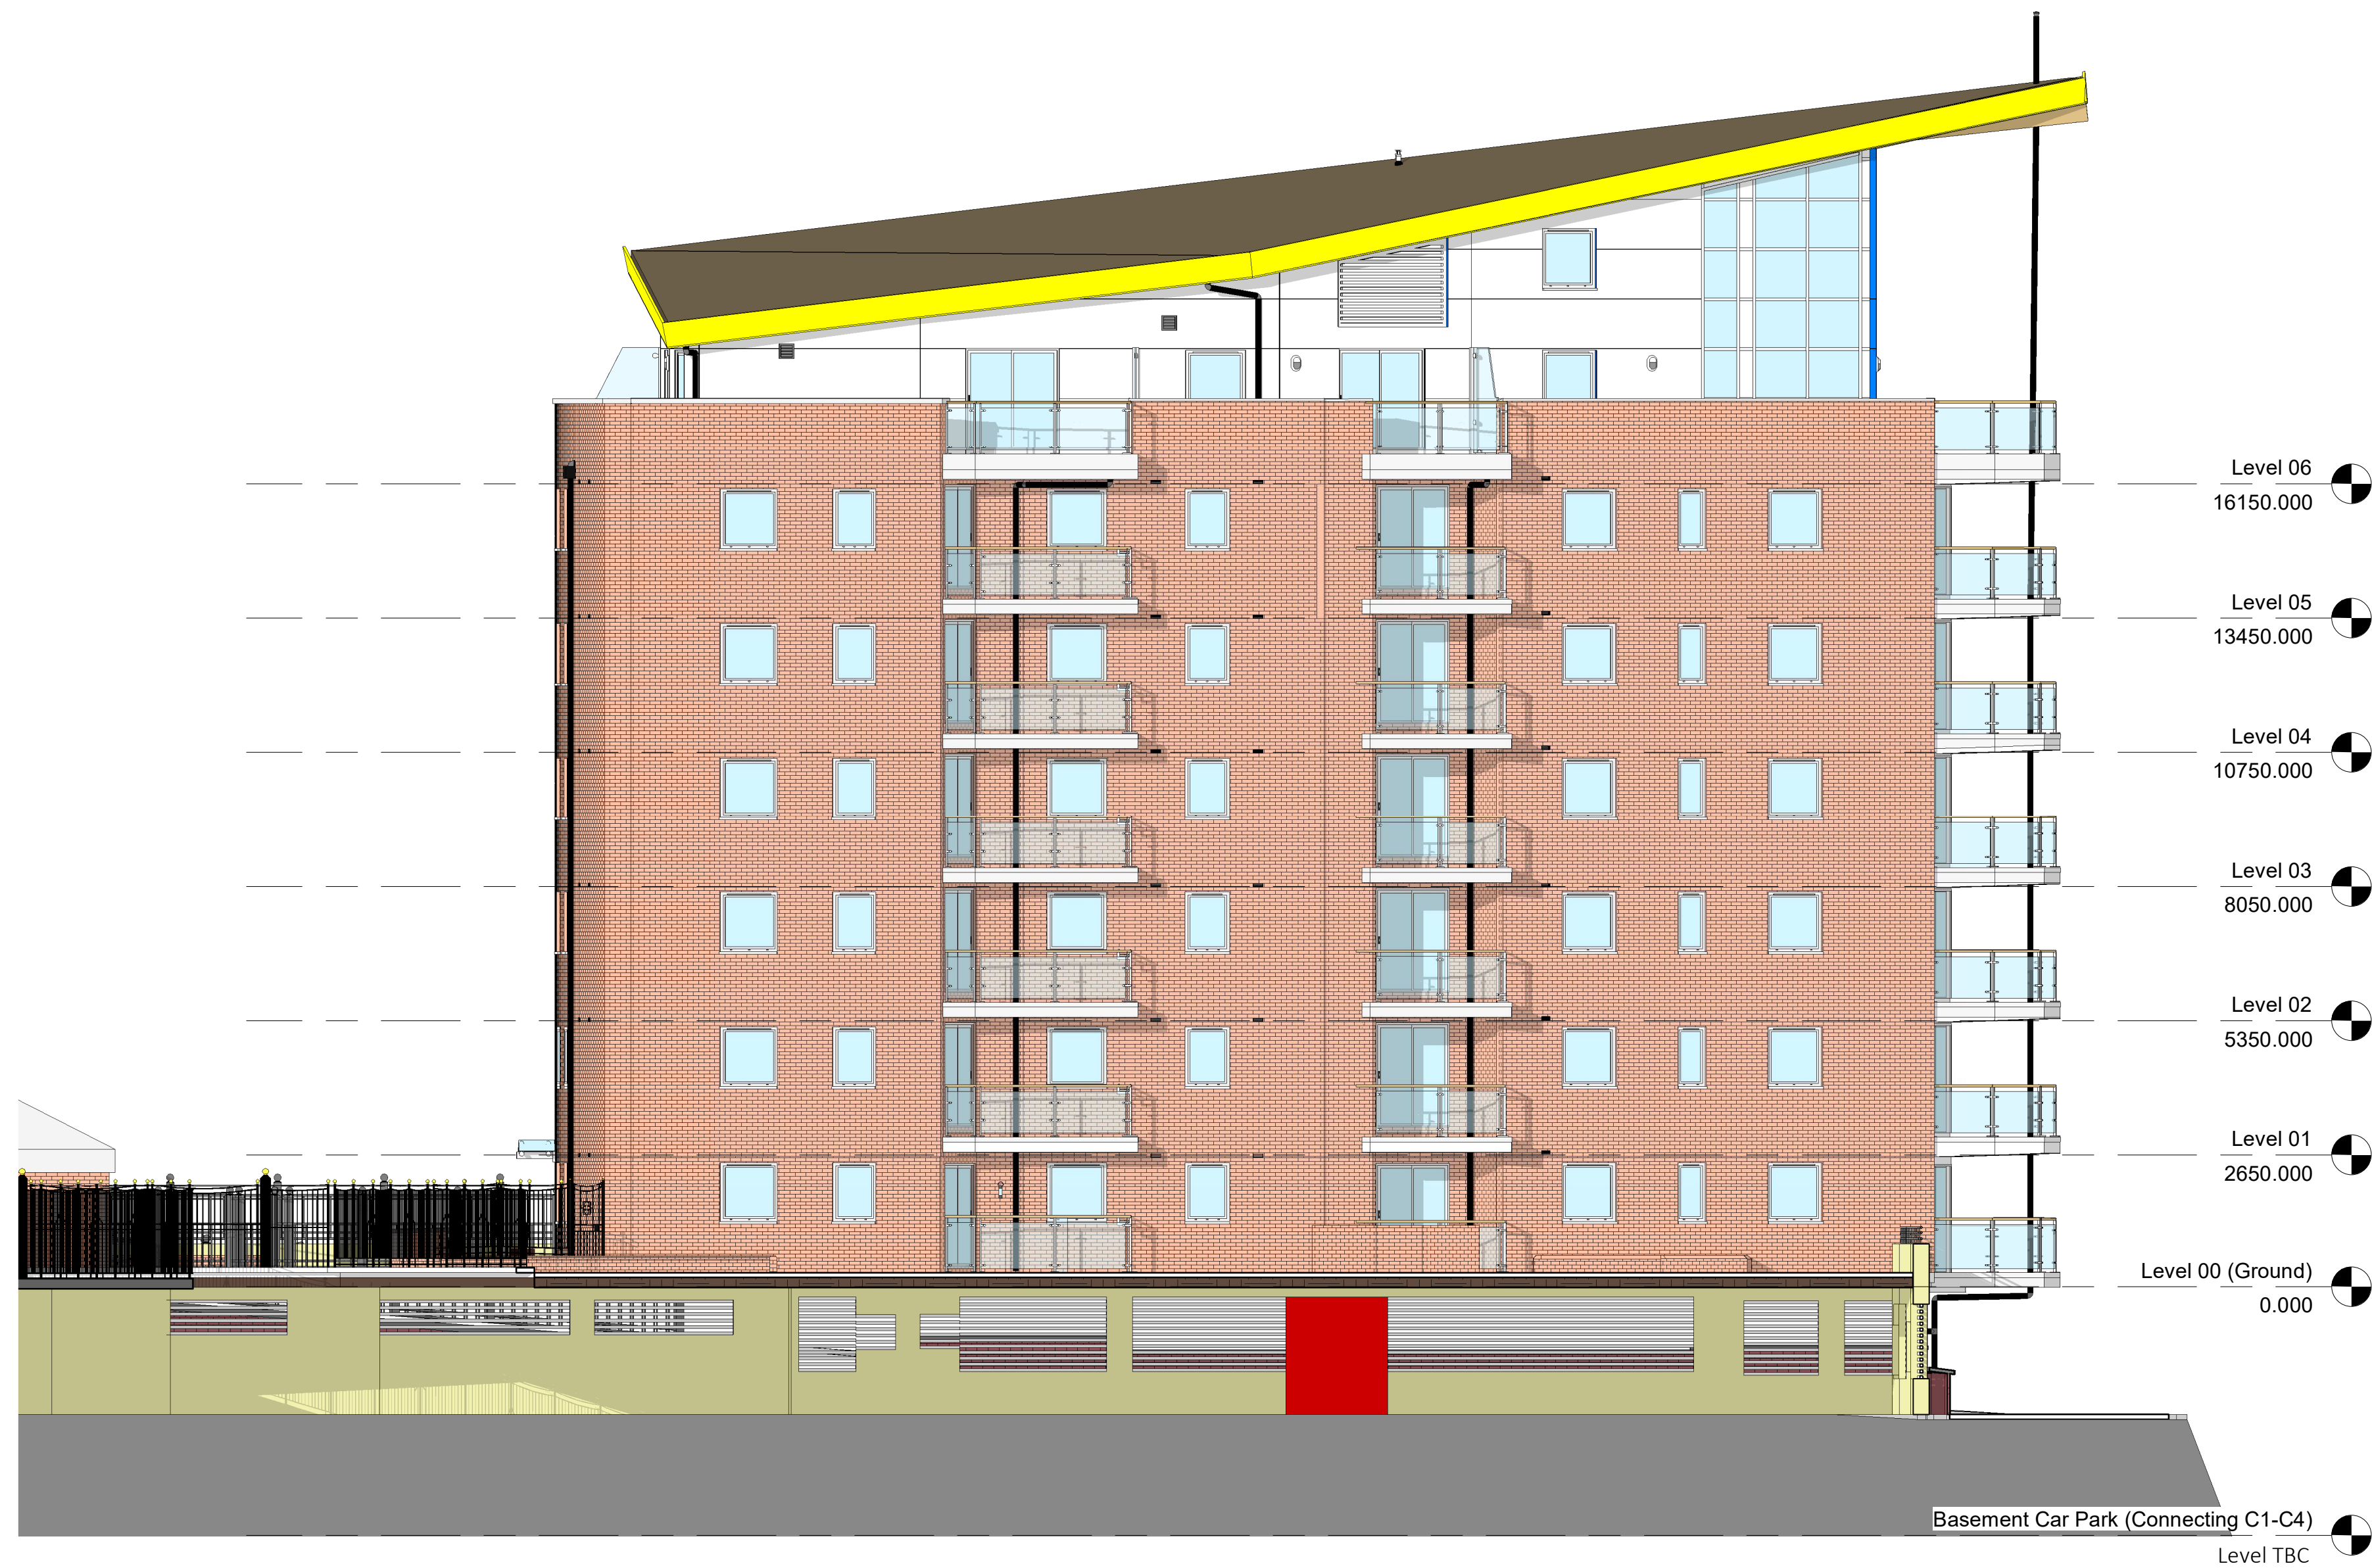


MATERIALS


-  EXISTING OUTER BRICK WALL TO REMAIN AS EXISTING – NO WORKS PROPOSED TO THESE AREAS.
-  EXISTING WHITE MCM WALLING (TOP FLOOR) TO BE REPLACED WITH NEW RAINSCREEN CLADDING SYSTEM TO MATCH THE EXISTING COLOUR AND ARRANGEMENT AS CLOSELY AS POSSIBLE.
-  EXISTING WHITE ALUMINIUM SPANDREL PANELS WITHIN CURTAIN WALLING TO BE REPLACED TO MATCH EXISTING COLOUR AS CLOSELY AS POSSIBLE. CURTAIN WALL CAPPINGS TO BE REPLACED.



MATERIAL ELEVATION A
1 : 100

AMENDMENTS				
Rev No.	Date	Drawn by	Checked by	Description
S01	15/07/2021	PS	MP	PLANNING ISSUE
S02	20/07/2021	SM	MP	PLANNING ISSUE - NOTE REMOVED

KEY PLAN - NTS

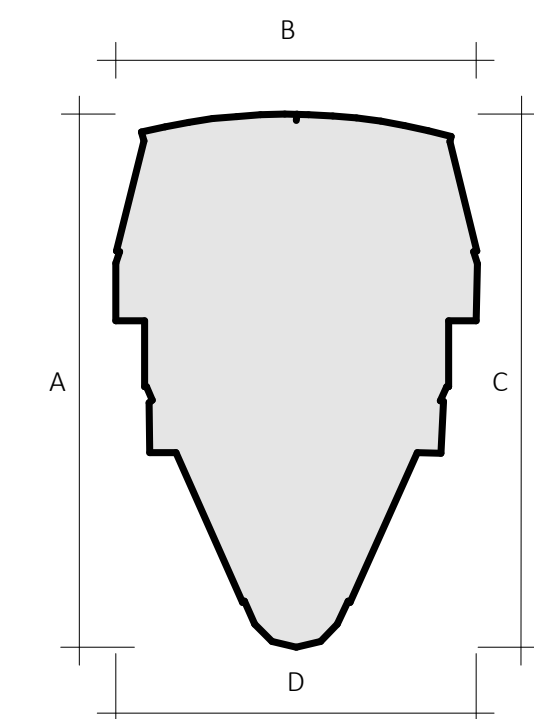

0 1000 3000 5000mm
SCALE 1:100
DO NOT SCALE FOR CONSTRUCTION

B P G
ARCHITECTS +
SURVEYORS

ARCHITECTURE - BUILDING SURVEYING
PROJECT MANAGEMENT - COST CONSULTANCY
STUDIOS 1 & 2, OLD RINGS HEAD COURT
11 HIGH STREET, DORKING SURREY RH4 1AR
01306 887070 | WWW.BPG.CO.UK

PROJECT
BLOCKS C1-C4, BASIN APPROACH,
LIMEHOUSE, LONDON, E14 7JA &
E14 7JB

CLIENT
LIMEHOUSE EAST MANAGEMENT
LTD., HOWE'S FARM, PILGRIMS
HATCH, ESSEX, CM15 0SG

FOR
SPATIAL CO-ORDINATION

SCALE
1 : 100@A1

TITLE
BLOCKS C1 & C4 - PROPOSED
MATERIAL ELEVATIONS A

DRAWING N^o
4263C-BPG-XX-XX-DR-A-2141-S02

PROJECT N ^o	ORIGINATOR	ZONE	LEVEL	DOC TYPE	DWG N ^o	REV