



CONCRETE EFFECT CLADDING PANELS



MATTE BLACK ALUMINIUM CLADDING AND GLAZING FRAMES




STONE CLADDING



CONCRETE EFFECT EXTERNAL CLADDING PANELS

MATTE BLACK ALUMINIUM CLAD PROJECTING RENDER BOARD WITH MATT BLACK ALUMINIUM CANOPY

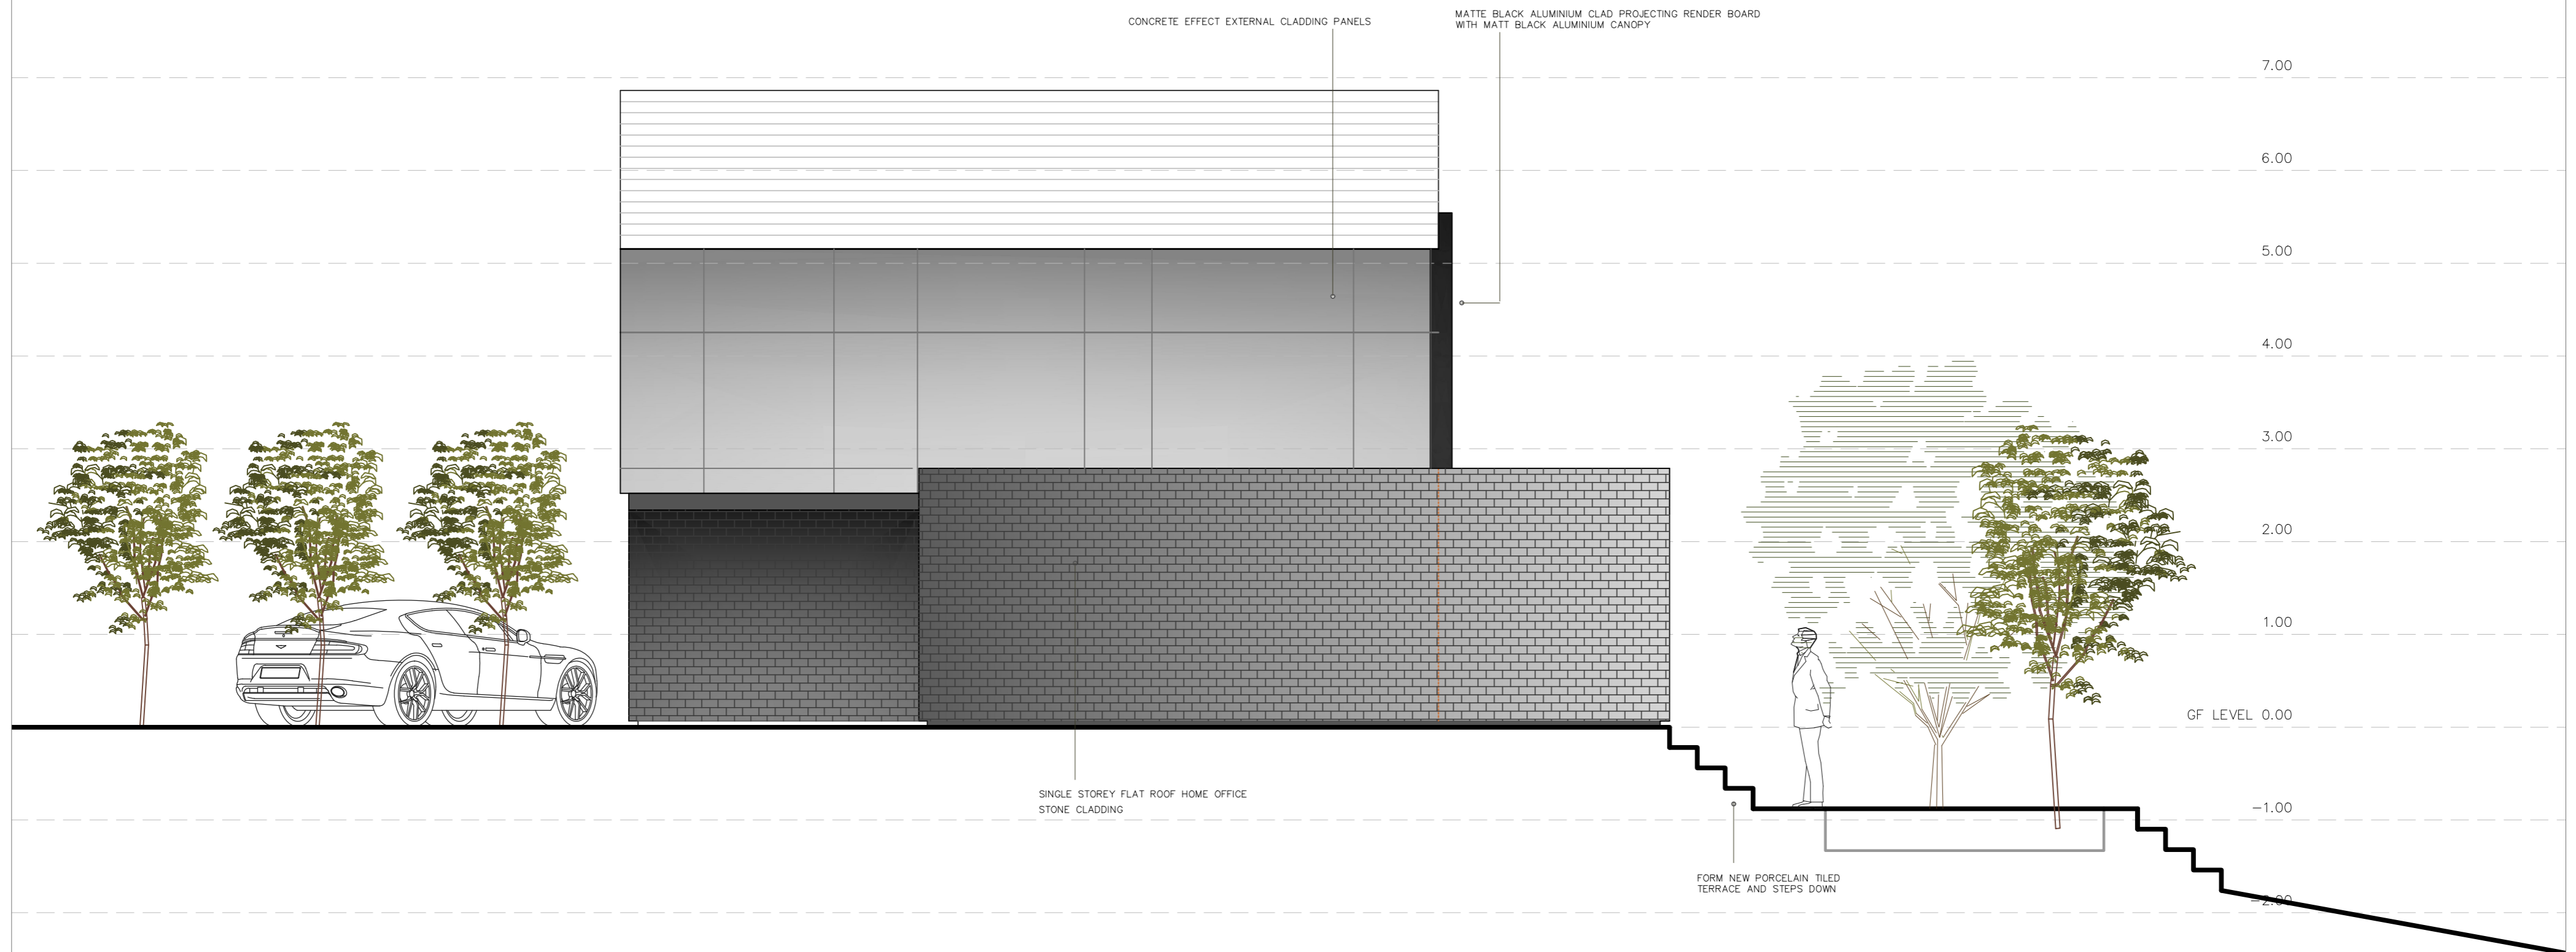

Client : Andrew & Claudia Powell
 Project : 33 Penrhos, Radyr, CF15 8RJ
 Drawing Title : PROPOSED EAST (SIDE) ELEVATION
 Drawing No. : 2020/PENRHOS/P17B
 Date : 26.05.21
 Scale : 1:50 @ A2



GLEN THOMAS ARCHITECTURE LTD

ARCHITECTURE & DESIGN STUDIO
 112 Kimberley Road, Penylan, Cardiff CF23 5DN
 www.glenthomasarchitecture.co.uk
 e. glen@glenthomasarchitecture.co.uk
 t. 07711 383313