




• This drawing is not to be scaled.
 • Contractors must check all dimensions on site, Architect to be notified of any discrepancies in figured dimensions.
 • No part of this drawing should be reproduced in any manner without written permission of MP Architects LLP except for the use it was created for.

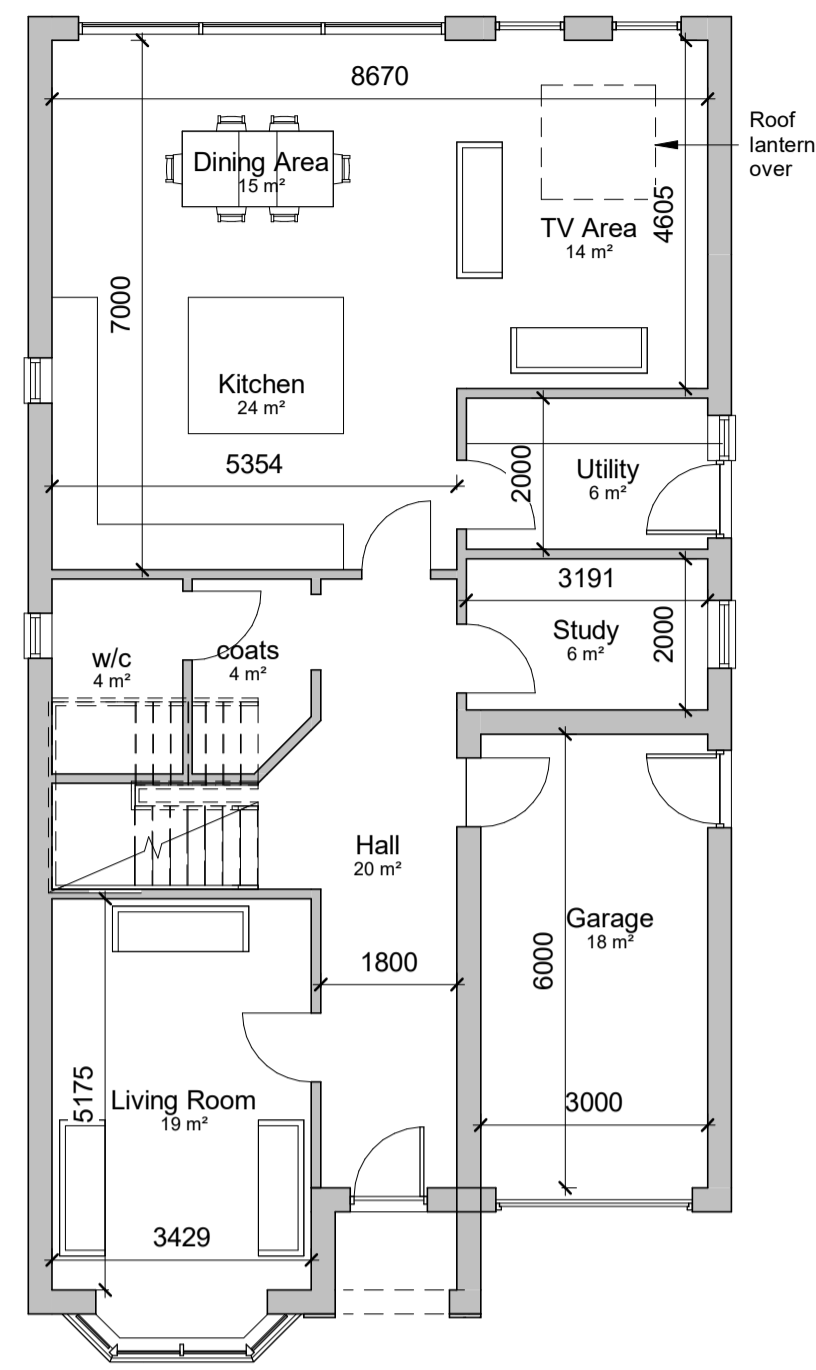


00 Ground Level
1 : 100

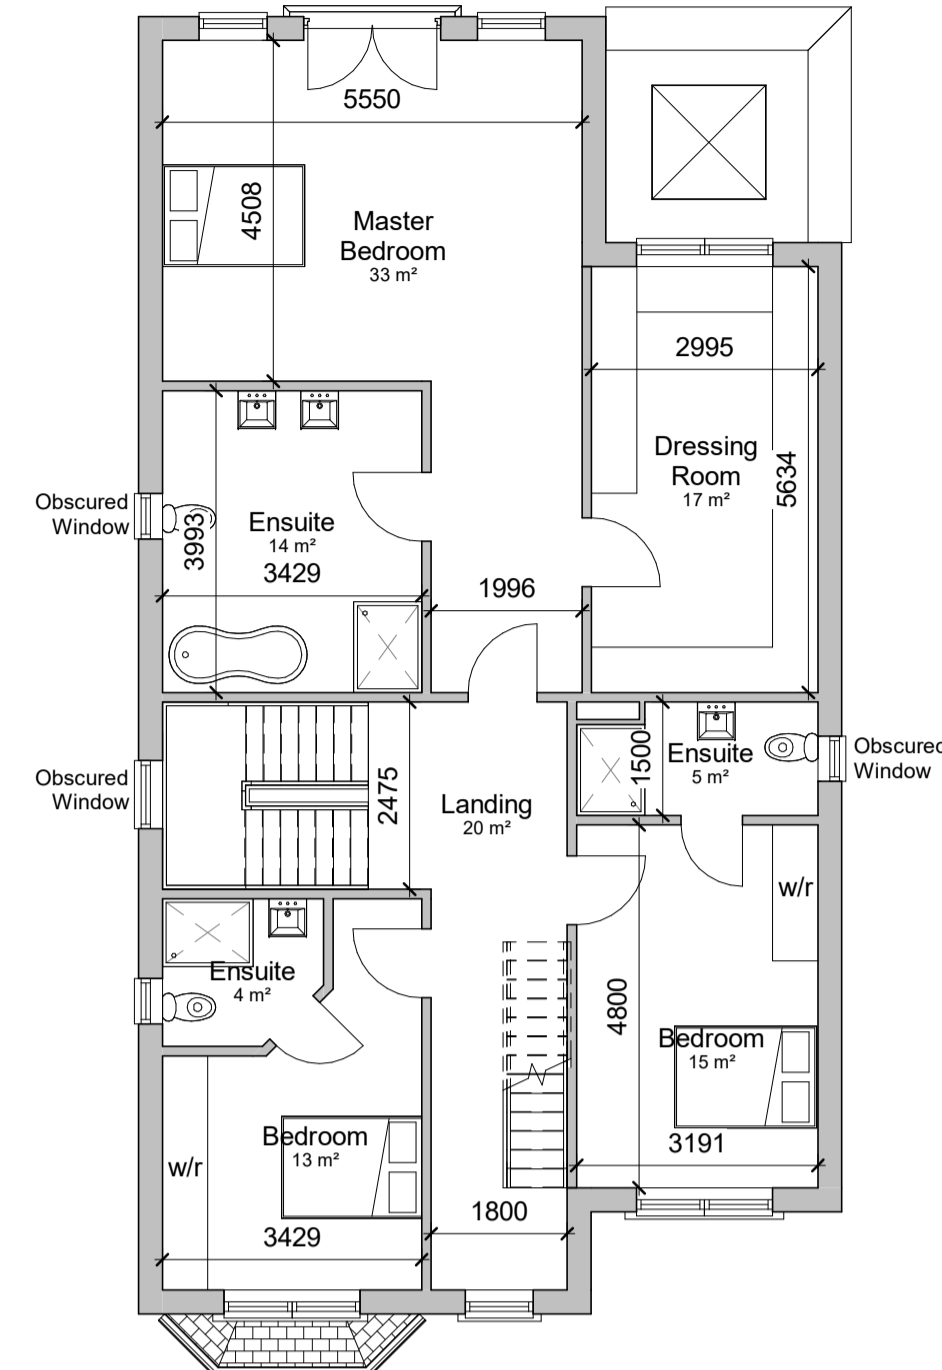

01 First Floor Level
1 : 100

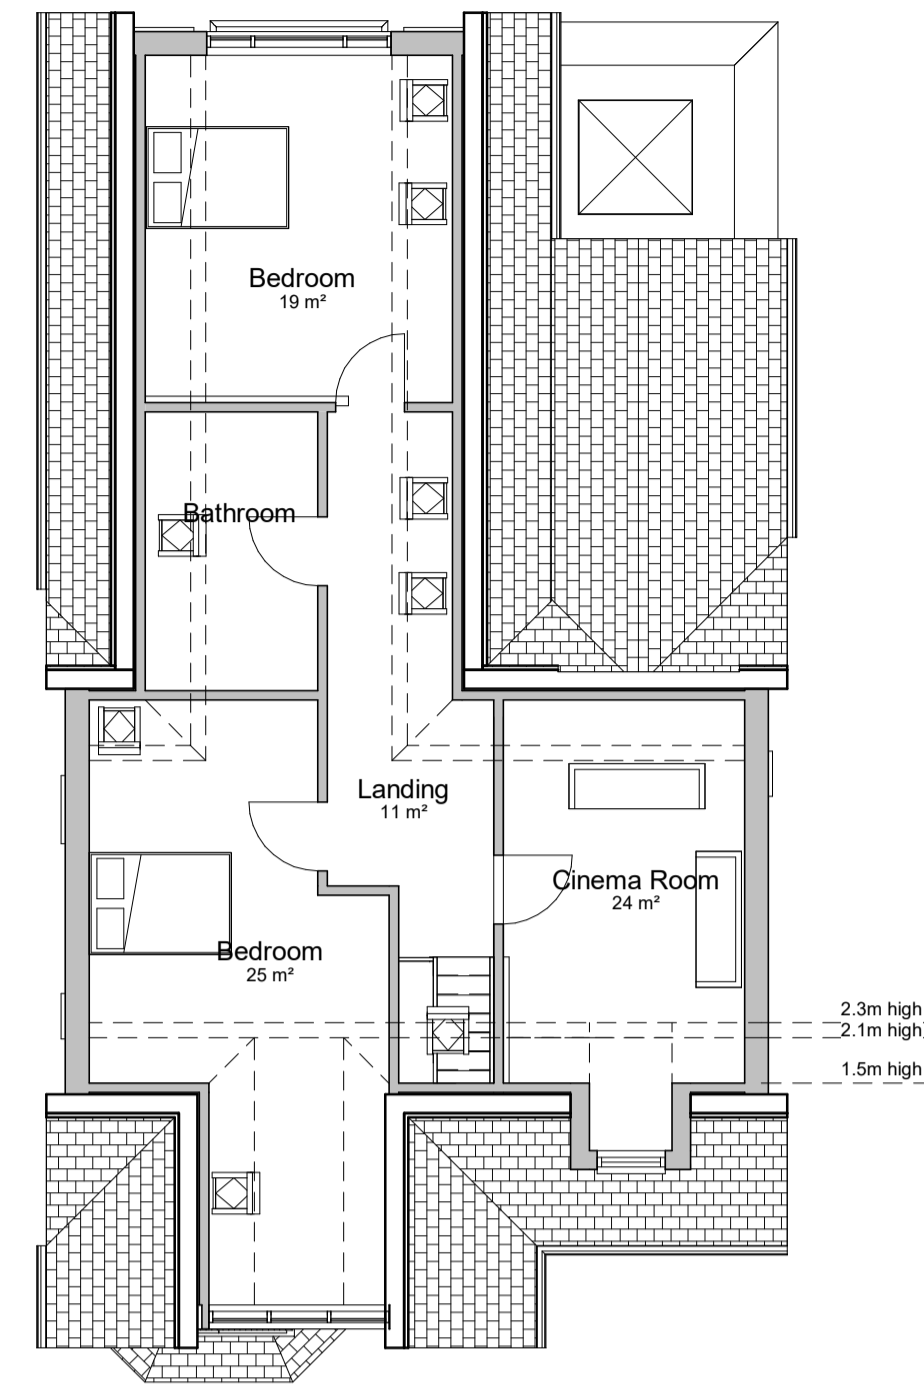

02 Second Floor
1 : 100

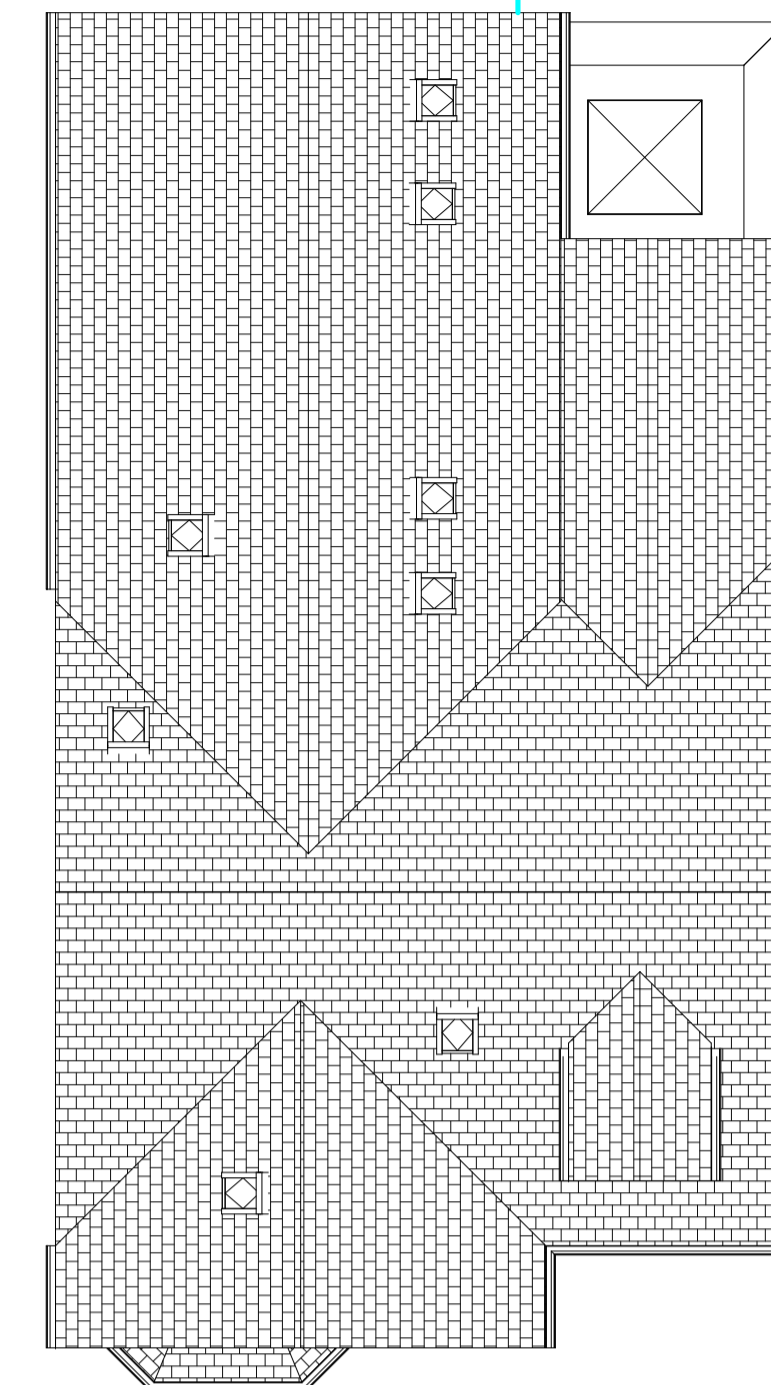


03 Roof Plan
1 : 100

Schedule


Ground Floor:	137m2
First Floor:	130m2
Second Floor:	86m2
Total:	353m2 (3800sqft)




Front Elevation
1 : 100

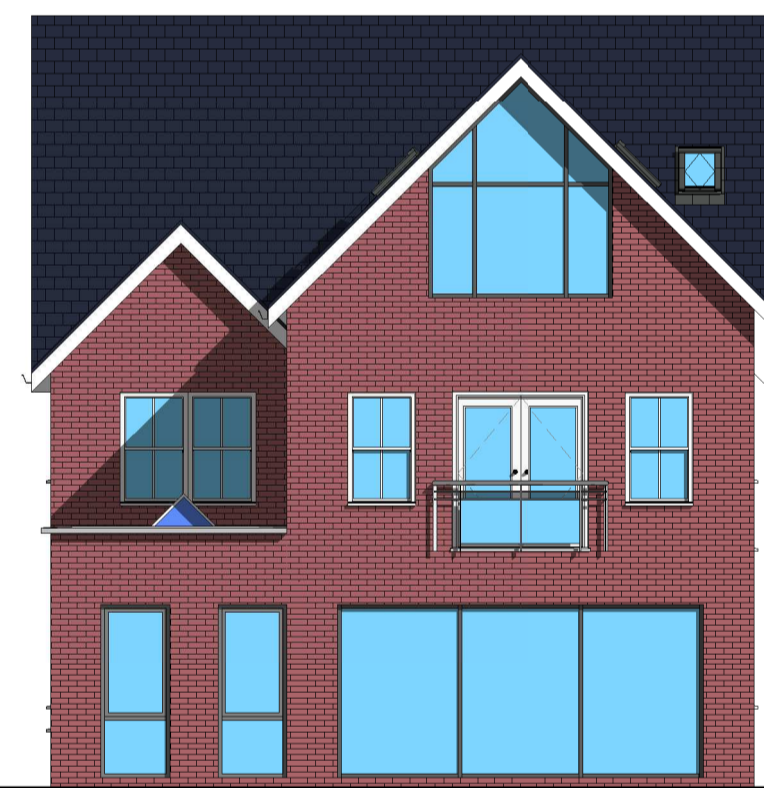

Rear Elevation
1 : 100

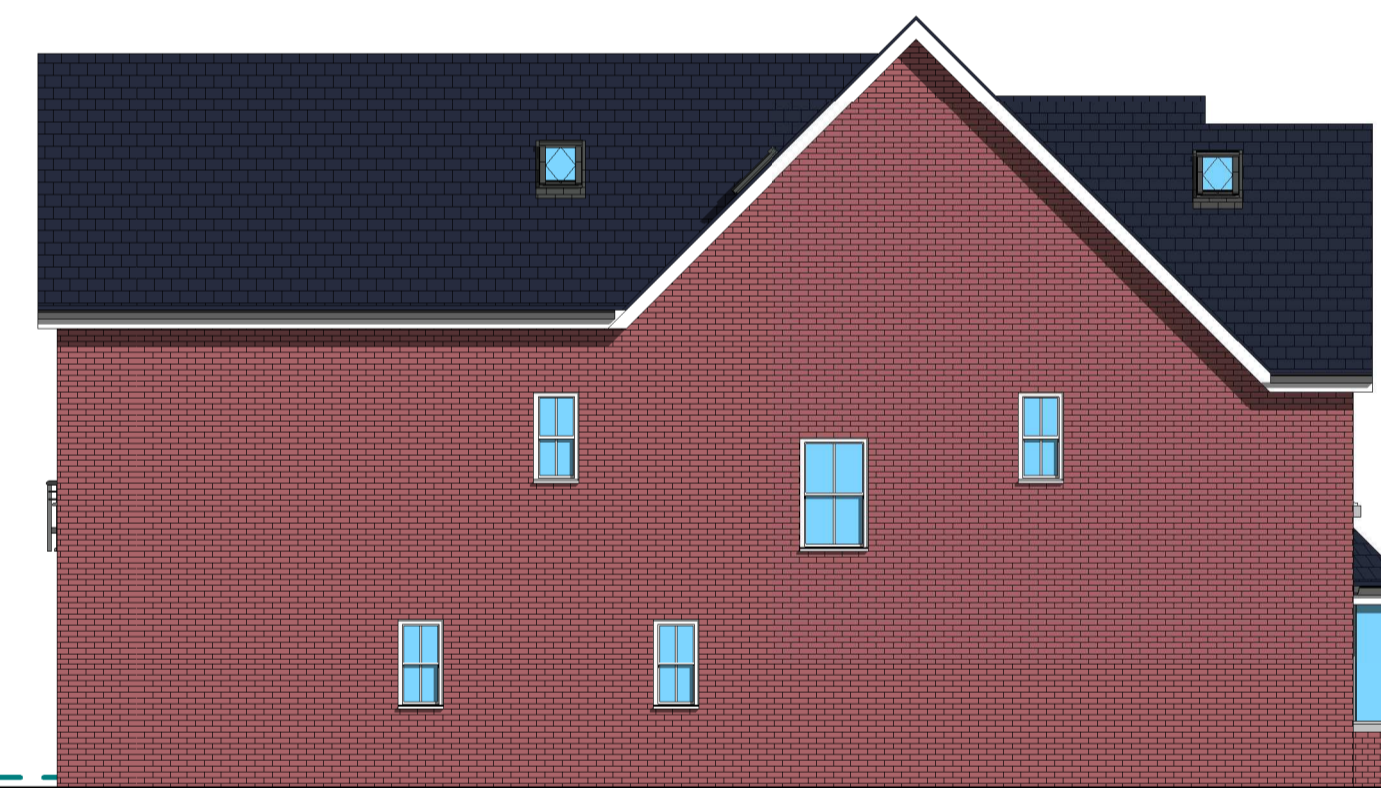


Flank Elevation
1 : 100

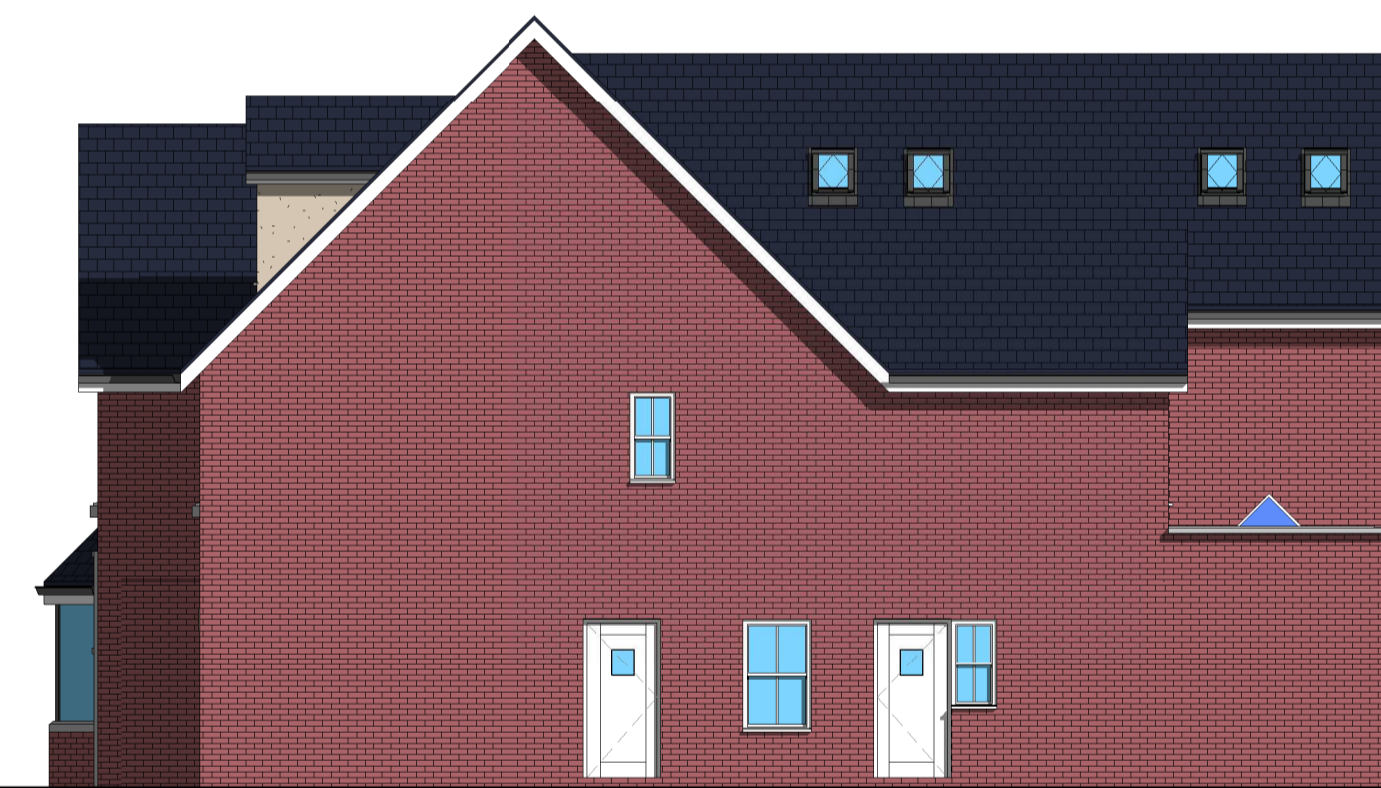


Side Elevation
1 : 100



Front View

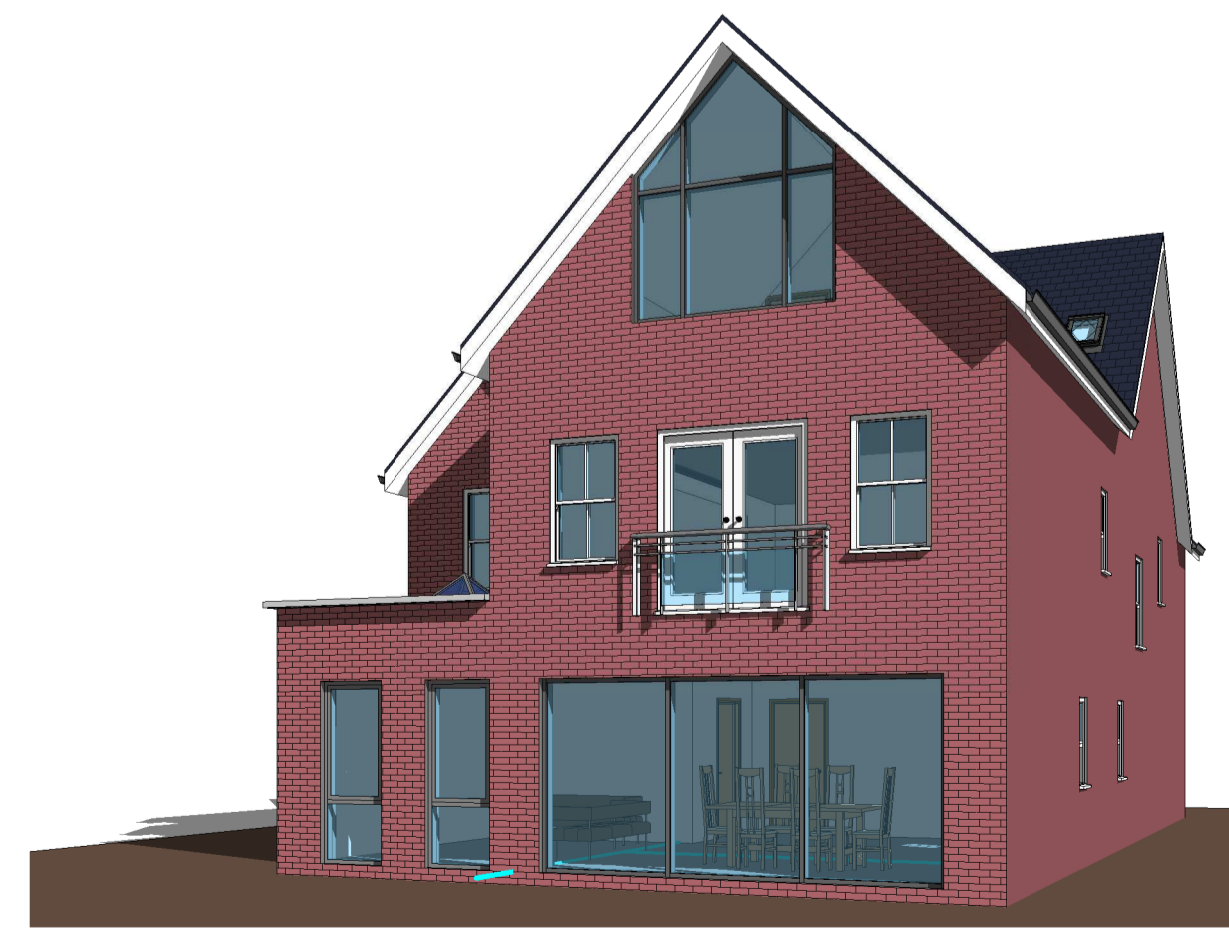

Rear View

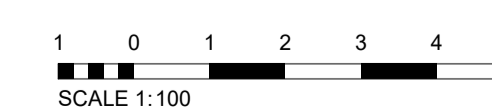

Rev.	Drawn	Description	Date
B	TW	Amended to planning refusal	14/07/2021
A	TW	Added rooflights	22/03/2021

MP ARCHITECTS LLP
CHARTERED ARCHITECTS

Great Basons, Basons Lane, Ongar, Essex, CM5 9AR
 T: 01277 364979 E: info@mparchitectsllp.co.uk
 W: www.mparchitectsllp.co.uk

Status: **FOR PLANNING**
 Project: **112 Priests Lane, Shenfield, Brentwood, Essex, CM15 8HN**

Drawing: **Proposed Plans and Elevations - Plot 1**

Scale	1 : 100	Date	February 2021
Sheet Size	A1	Project no.	2426
Drawn by	TW	Drawing no.	11
Checked by	-	Revision	B