



SCALE BAR 1:100

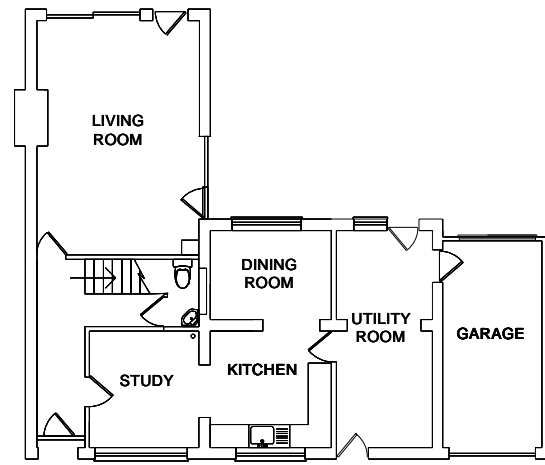

**EXISTING GROUND FLOOR
(1:100)**



**EXISTING FIRST FLOOR PLAN
(1:100)**

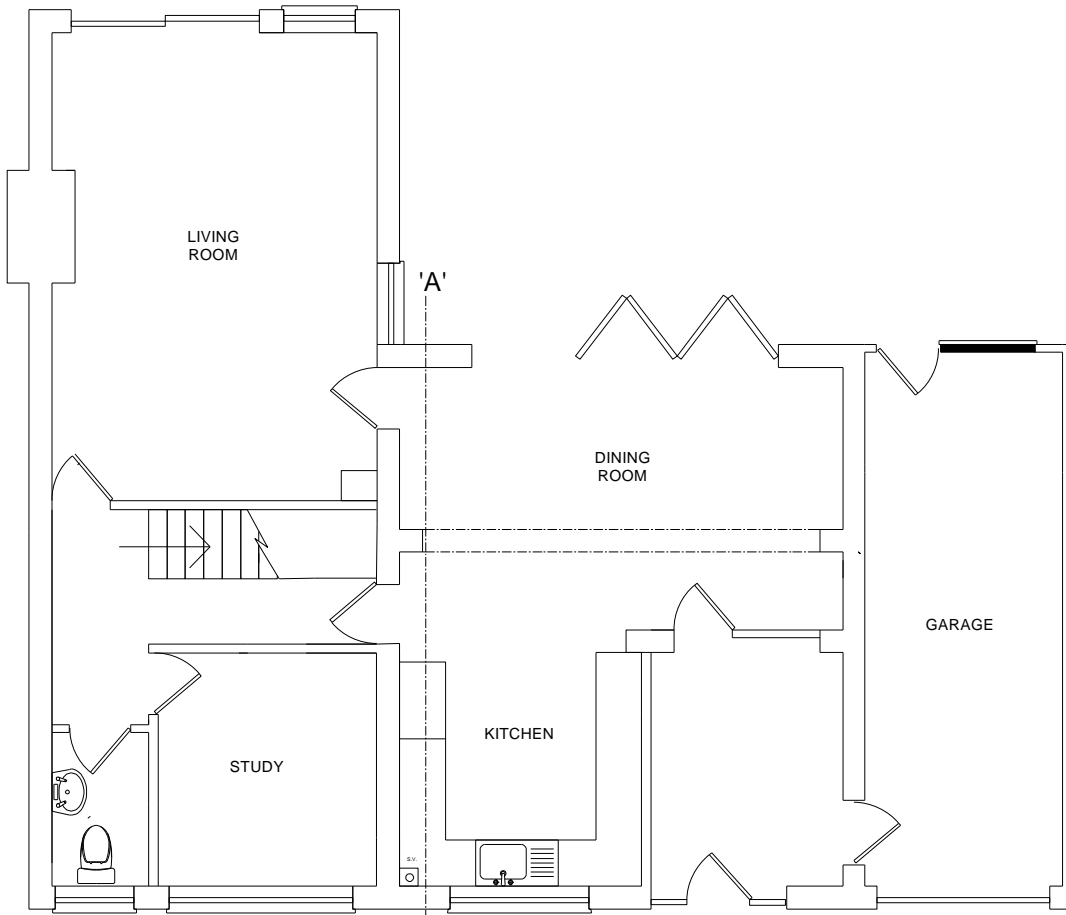

**PROPOSED GROUND FLOOR PLAN
(1:50)**



**PROPOSED FIRST FLOOR
(1:50)**

SCALE BAR 1:50



REV	DATE	COMMENT	APP	CHKD
E				
D				
C				
B	21/7/2021	MISSING WINDOWS ADDED TO SIDE AND BACK ELEVATION		
A	27/6/2021	FIRST RELEASE OF DRAWING		

ALASTAIR LANGDON
4 Maple Close
Bottisham
Cambridge
CB25 9BQ

DRAWING NO.	DATE	TITLE	REV
PA 4 MAPLE 01	27/6/2021	FLOOR PLANS	B
LAYOUT NO.	DRAWN	PROJECT	
	AL	SECOND STOREY EXTENSION OVER EXISTING SINGLE STOREY. GROUND FLOOR EXTENSION AT REAR. RELOCATION OF FRONT DOOR. NEW WINDOW IN WEST ELEVATION.	
SHEET		LOCATION	
1 OF 1		4 MAPLE CLOSE, BOTTISHAM, CB25 9BQ	
SCALE		STATUS	
ORIGINAL 1:50 PLOT 1:1		HOUSEHOLDER PLANNING APPLICATION	