


WORKSHOP PLAN

30B THE STREET
COSTESSY

EAST ELEVATION

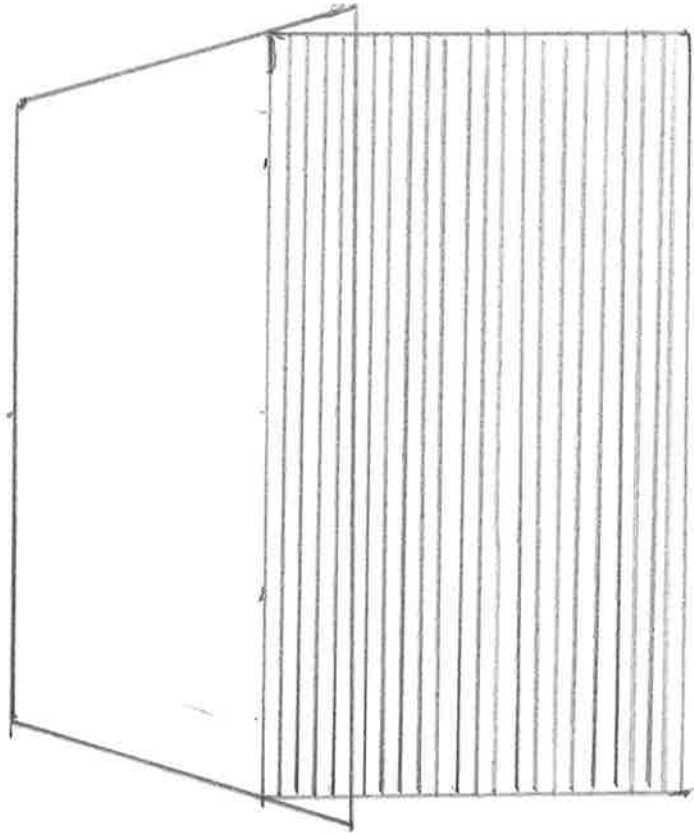

1:50

5m