


30 B THE STREET
COSTESSEY

WORKSHOP PLAN

NORTH ELEVATION

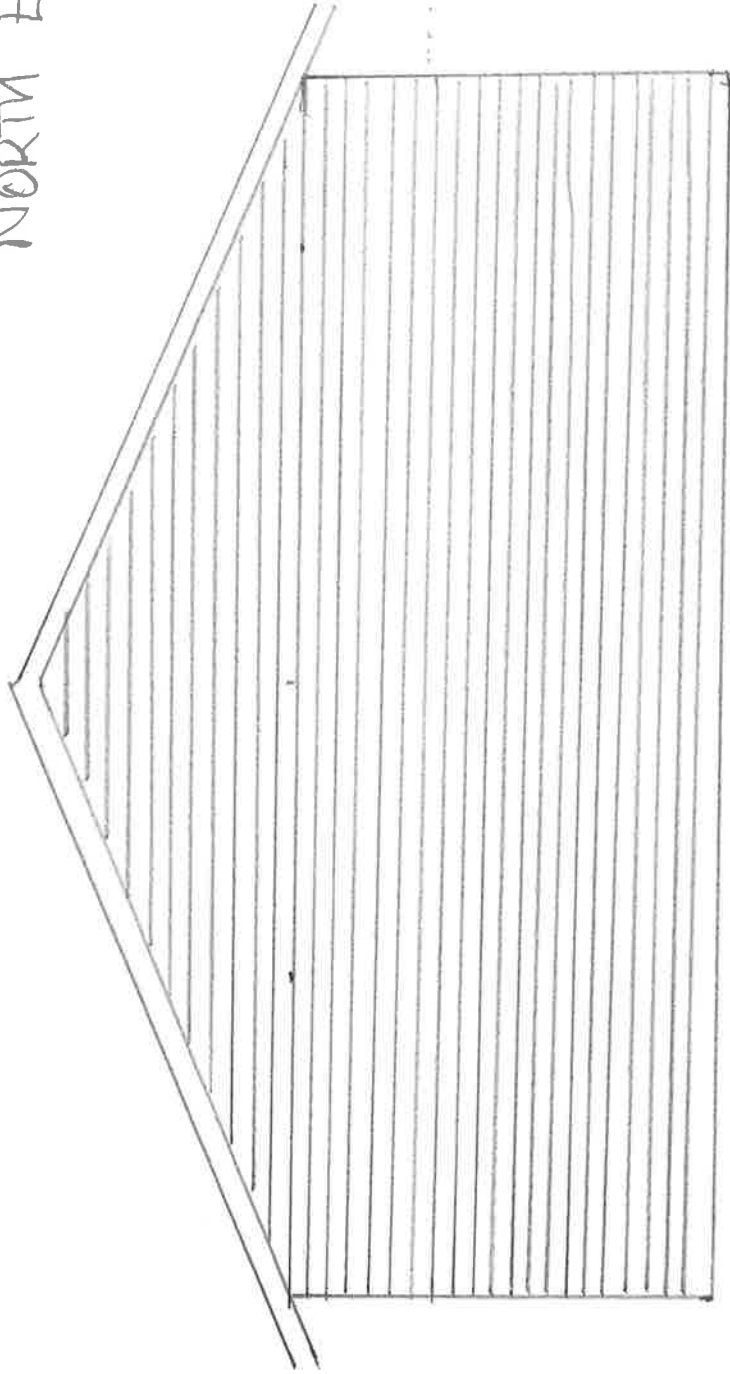

4 m

2.8 m

1:50

8 m