


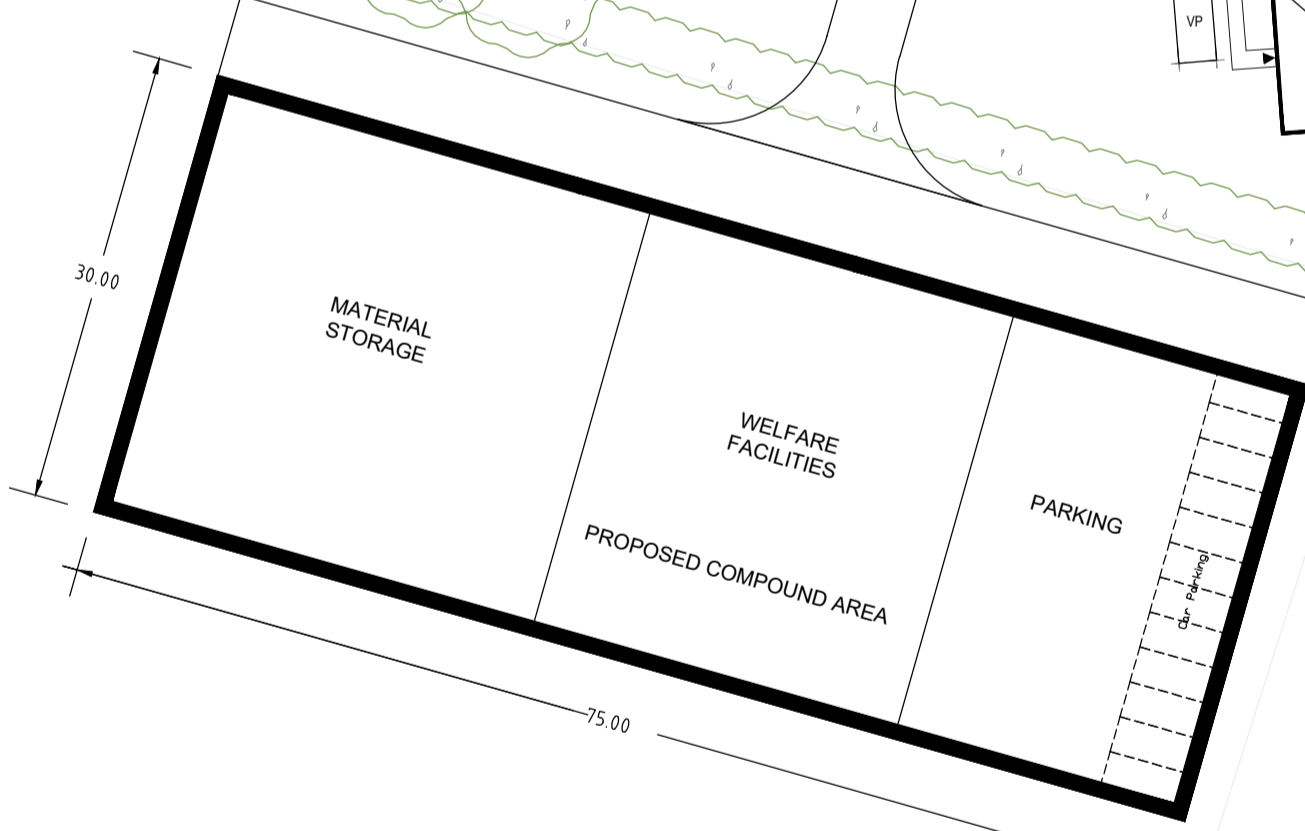

Landscaping indicative. For exact details and specification please refer to Golby & Luck Landscaping drawings.

LEGEND -
OPENING HOURS
 Monday - Friday 07:30AM - 18:00PM
 Saturday 08:00AM - 13:00PM
 NO WORKING ON SUNDAYS, BANK OR PUBLIC HOLIDAYS
 : Wheel Washing Area



SITE SAFETY

- All visitors and drivers must report to site office
- Children must not play on this site
- Construction work in progress. Parents are advised to warn children of the dangers of entering this site.
- High visibility jackets must be worn
- Report all accidents immediately
- Danger** Deep excavations
- Protective footwear must be worn
- Danger** Stop. Look. Listen. Beware of trucks
- Safety helmets are provided for your safety and must be worn
- No access for unauthorised personnel



Wilson House, Leicester Road, Ibstock, Leicestershire. LE67 6HP
 T: 01530 261 444 F: 01530 267 101
 www.davidsonsgroup.co.uk
 E: info@davidsonsgroup.co.uk

Development:
Land off Main Street, Sathern
 Drawing Ref:
Build and Traffic Route Plan

PO3	Revised compound	08.07.2021	CY
PO2	Revised compound	03.06.2021	CY
PO1	Planning Issue	24.02.2021	CY
Rev:	Description:	Date:	By:
Drawing Status:		03 - Planning Drawing	Checked: IP
Date:	13.01.2021	Scale:	1:500
Dwg Number:	1194_600_CTMP		Rev: P03