




LAYOUT

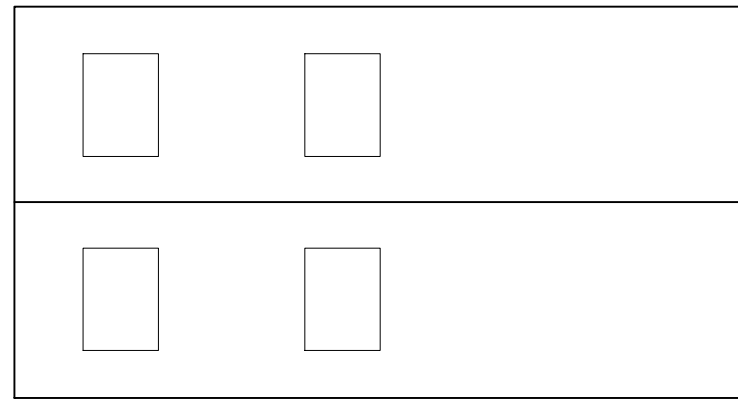

ROOF LAYOUT

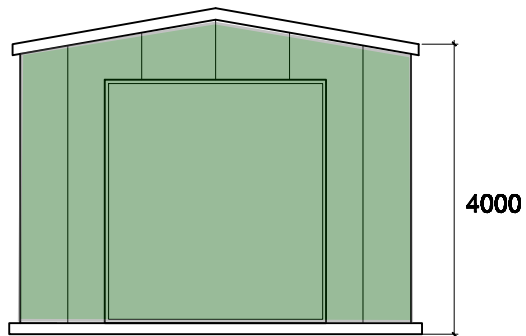


FRONT ELEVATION

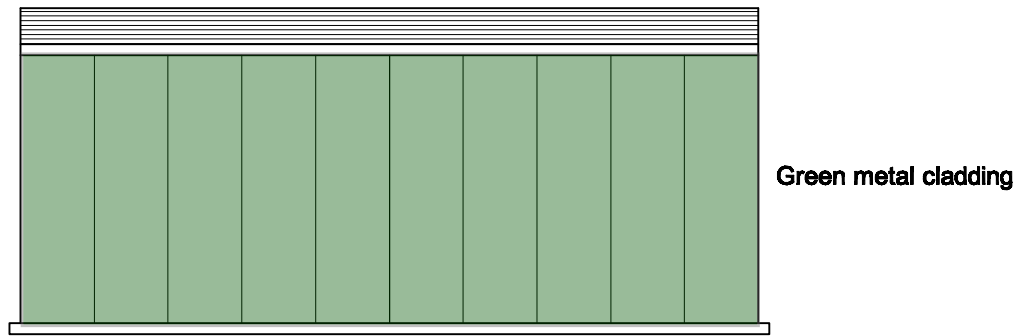


SIDE ELEVATION


Green metal cladding

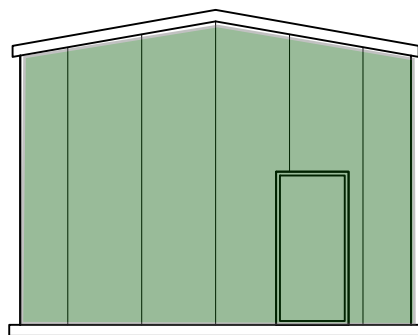

REAR ELEVATION

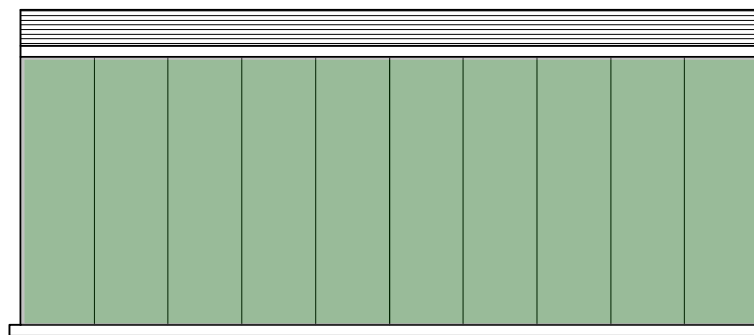

SIDE ELEVATION

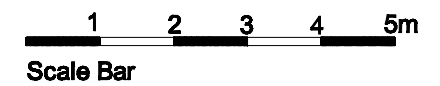

Scale Bar

Kirkdene Design Ltd
 stuart.lambie@yahoo.com

PROPOSED DETACHED GARAGE
 MEMBLAND, By GIFFORD

PLANS & ELEVATIONS

1:100 @ A3

MAR 2021

DRAWING No 1994-23

revision