




**LAYOUT**

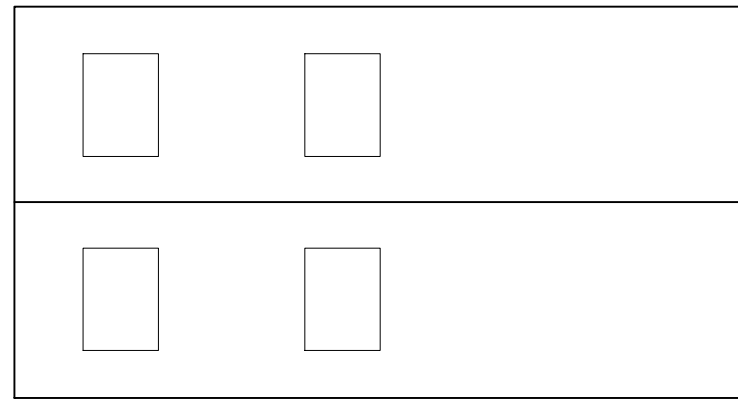

**ROOF LAYOUT**

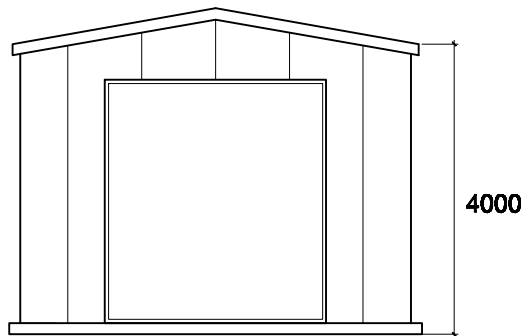


**FRONT ELEVATION**

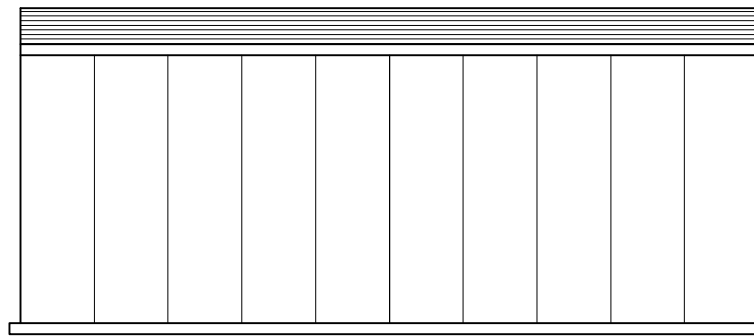


**SIDE ELEVATION**

Green metal cladding

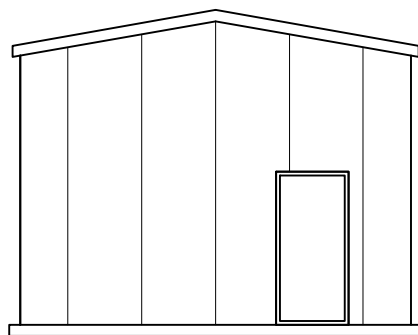

**REAR ELEVATION**

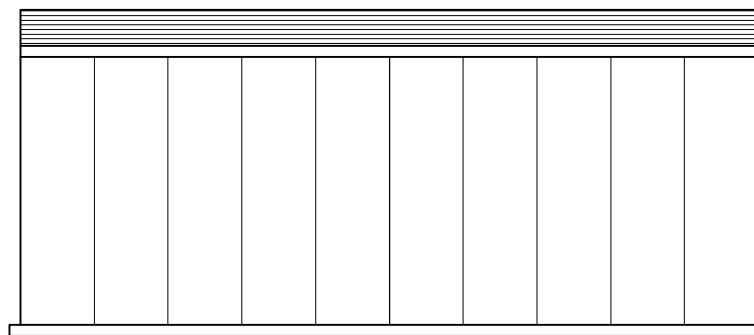

**SIDE ELEVATION**

**Kirkdene Design Ltd**  
 stuart.lambie@yahoo.com

PROPOSED DETACHED GARAGE  
 MEMBLAND, By GIFFORD

PLANS & ELEVATIONS

1:100 @ A3

MAR 2021

DRAWING No 1994-23

revision