


SHEET. 7
MAY. 21.

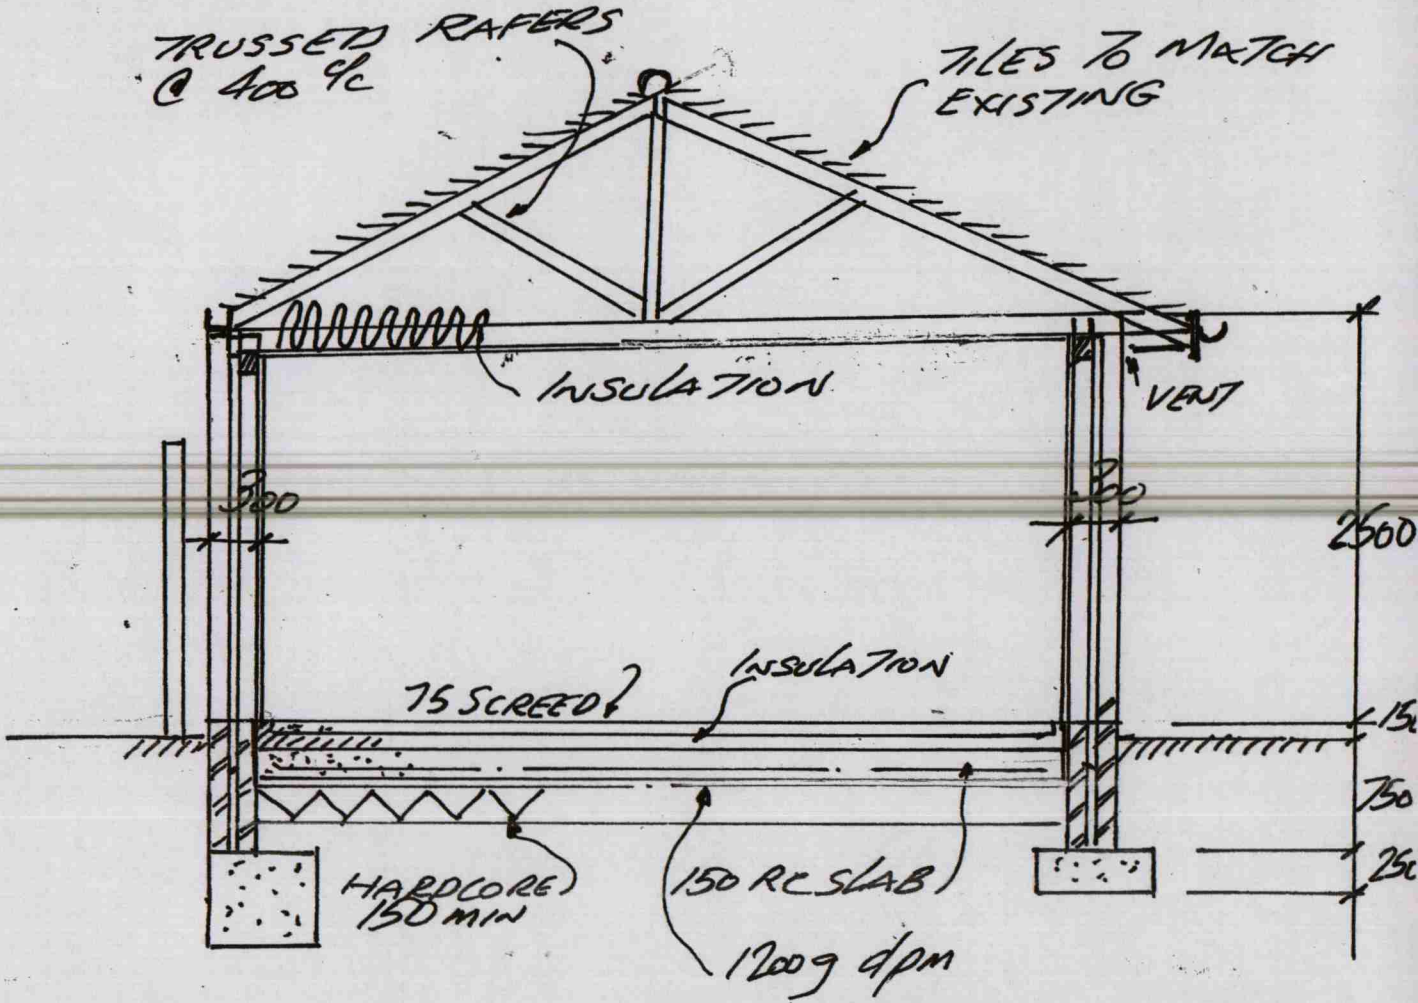

TYPICAL CROSS SECTION (1:50)