


**1 00 - Existing**  
1 : 100

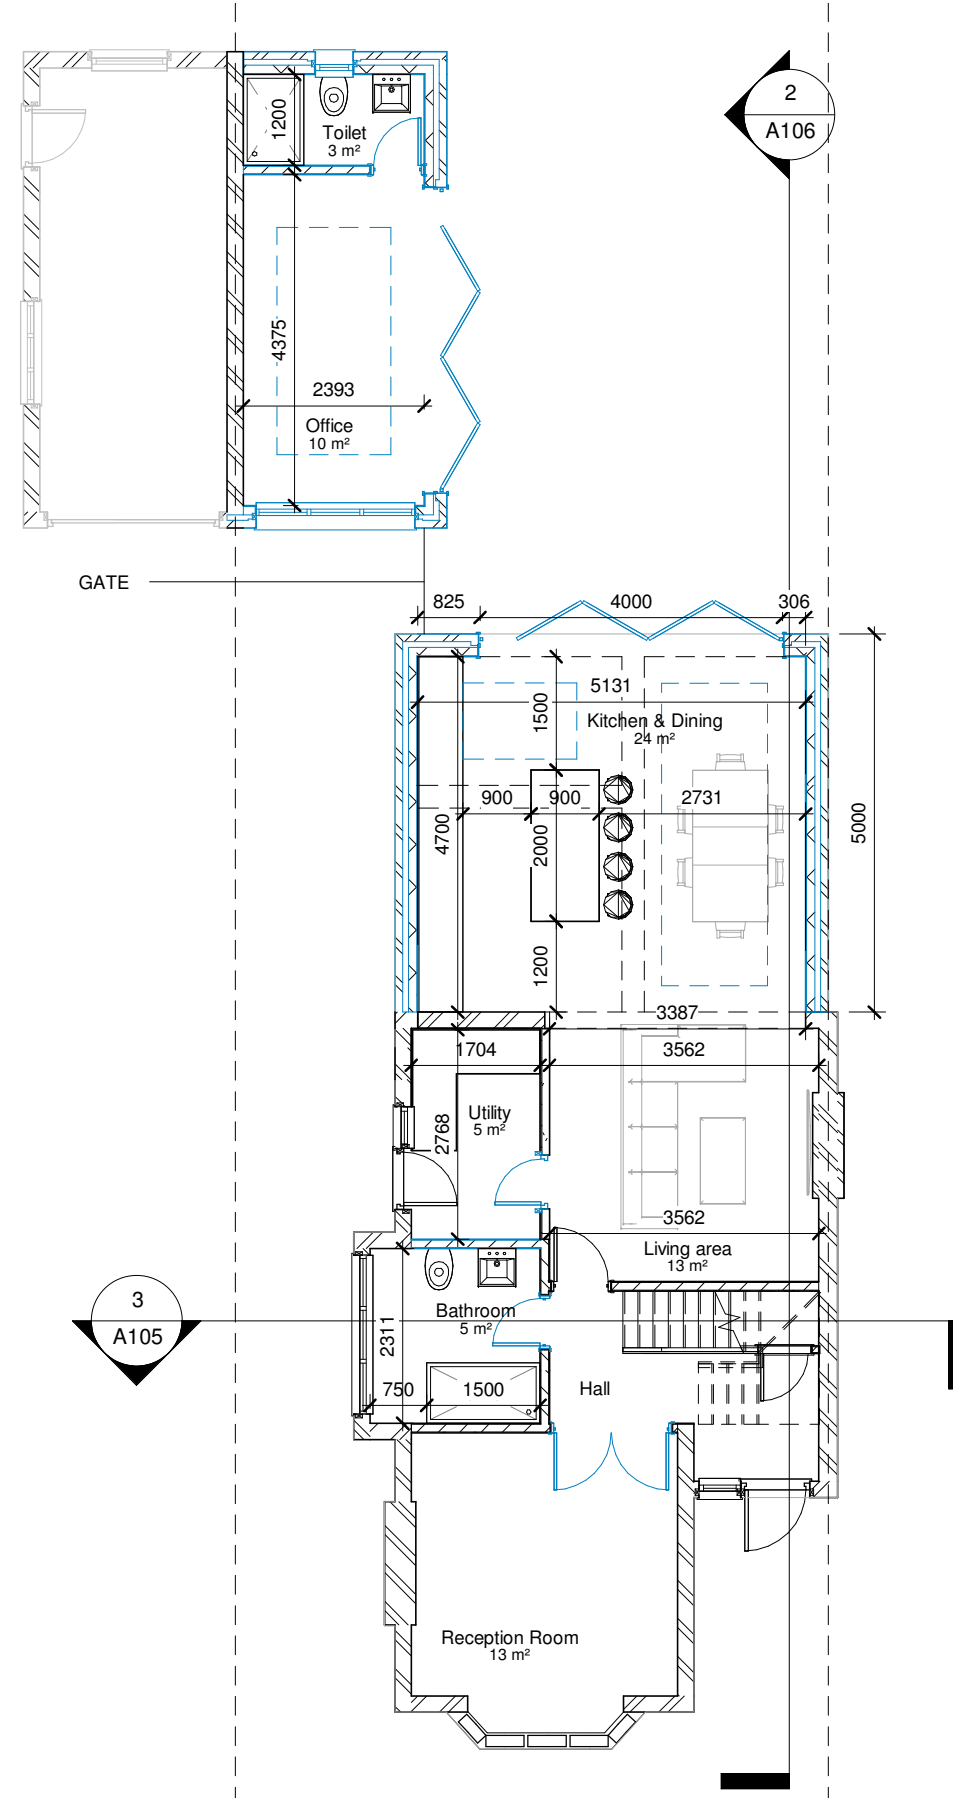

**2 00 - Proposed**  
1 : 100