





SITE PLAN - 1:200

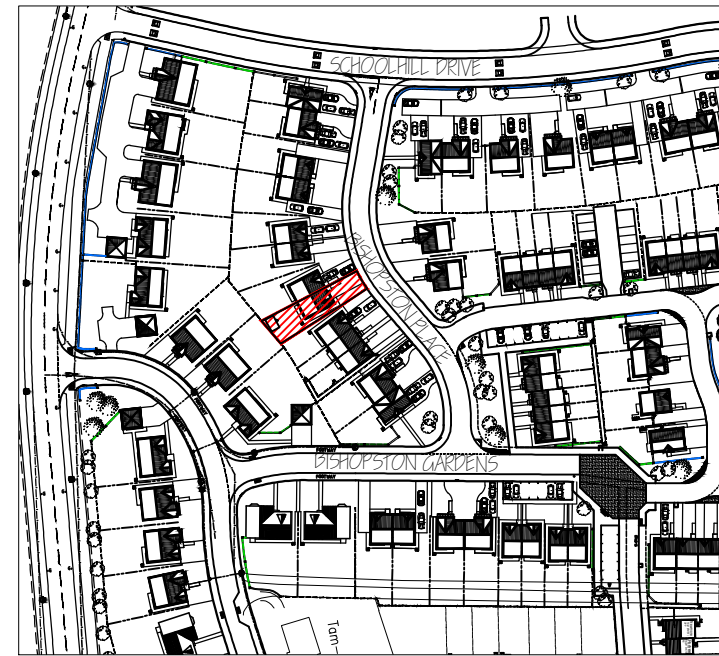

LOCATION PLAN - 1:2000



Shed details:-
 Timber shed with EDPM roof
 Anthracite Grey UPVC doors and windows
 Floor Area - 9.25sq.m
 Height 2.440m from Deck

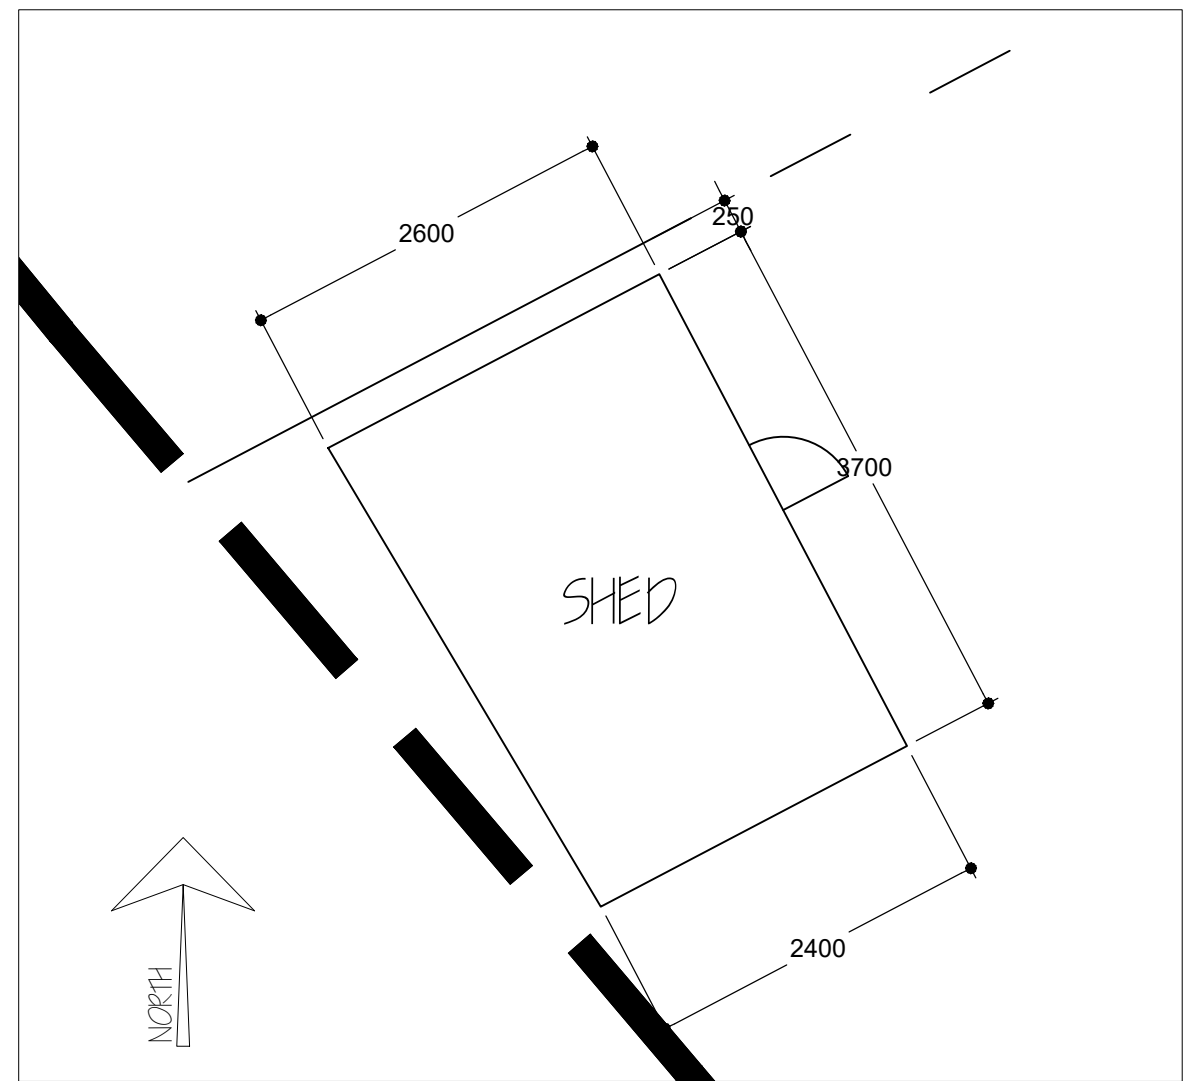

FLOOR PLAN - 1:50