



FIRST FLOOR PLAN

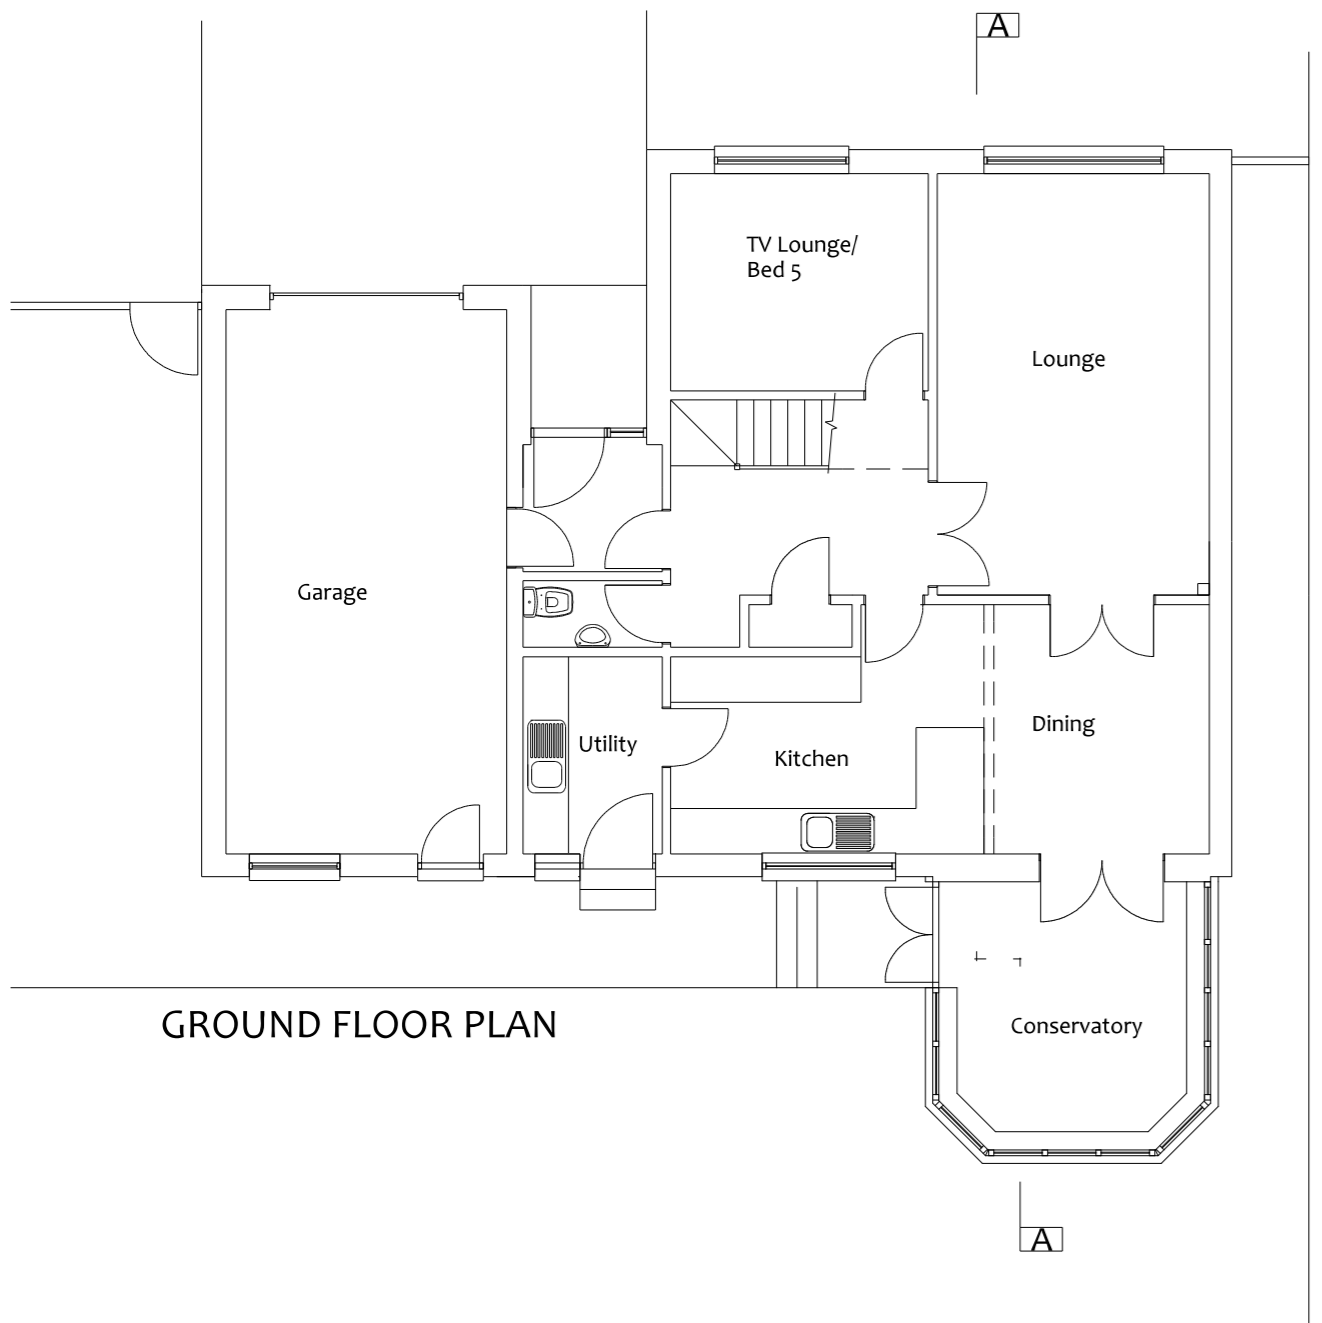


GROUND FLOOR PLAN

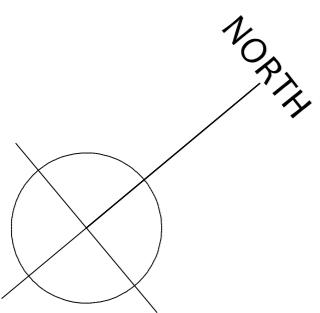


SOUTH EAST ELEVATION




NORTH WEST ELEVATION

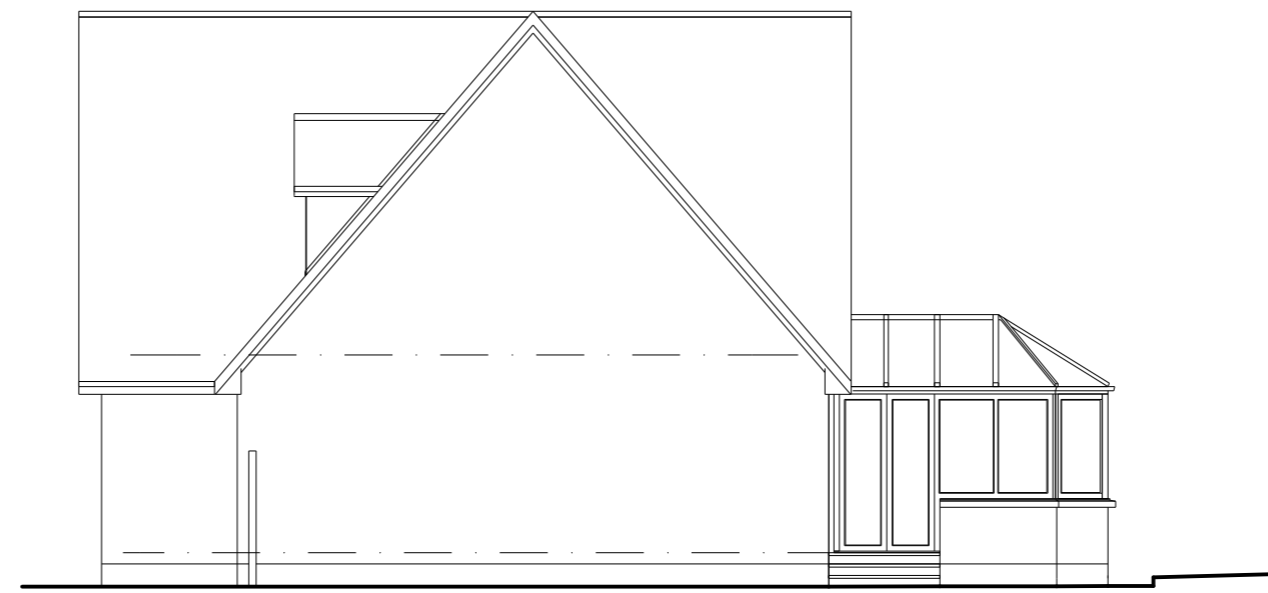

SOUTH WEST ELEVATION

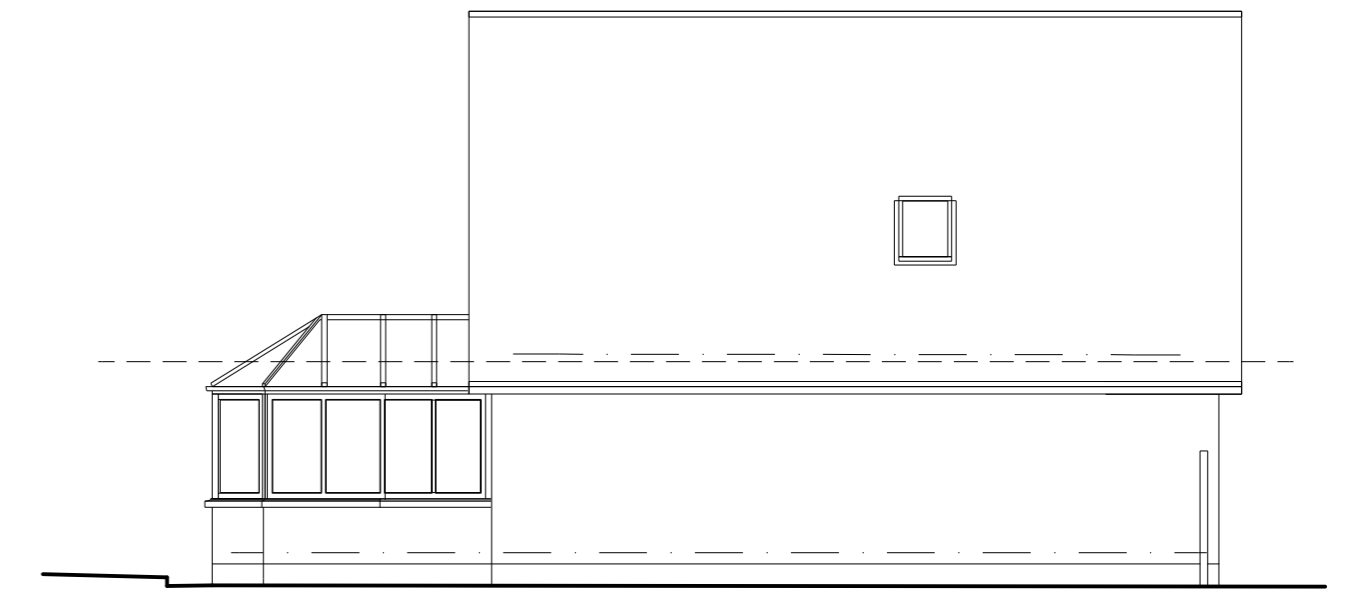

NORTH EAST ELEVATION

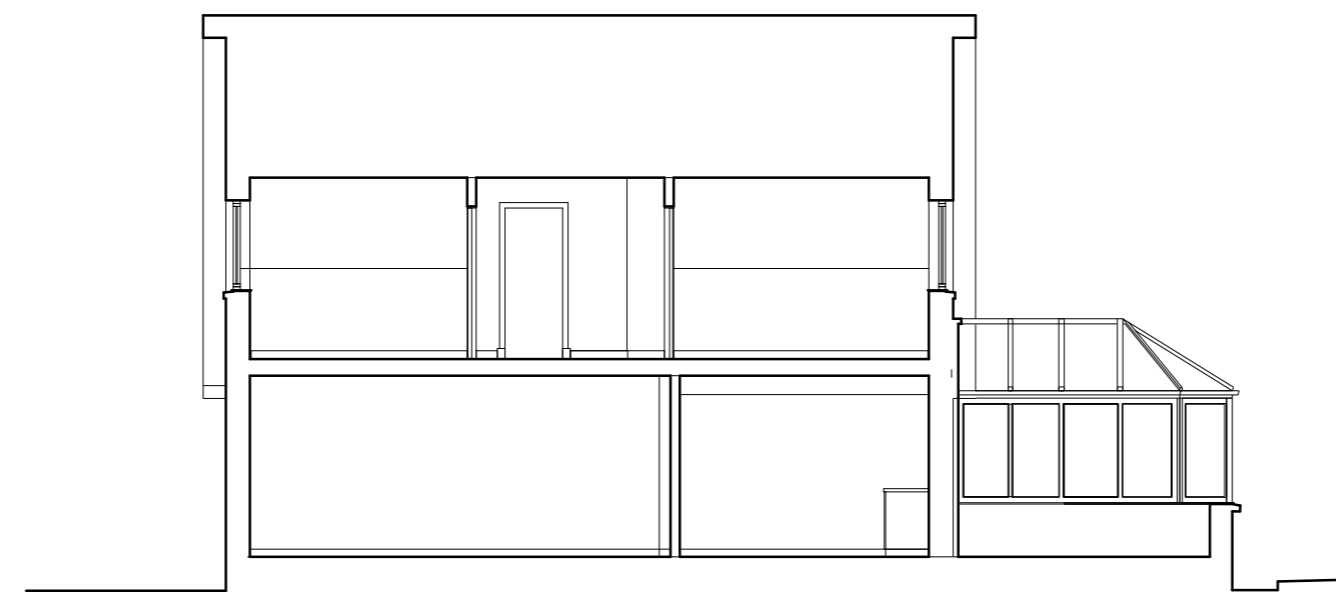

Retaining Wall
& 1800 high fence

PROPOSED EXTENSION
6 MARKET BRAE, ELLON

EXISTING PLANS,
SECTION, ELEVATIONS

Drg no. 2109(E)01 1:100@A2 07.21

Stephen G Brown Architect Ltd
22 Millwood Road, Ellon, AB41 9FA
01358 720250 M 07483887685
stevebrown.architect@btopenworld.com