


Christkirk Forest new spur road: Specification



ROAD CONSTRUCTION TERMINOLOGY

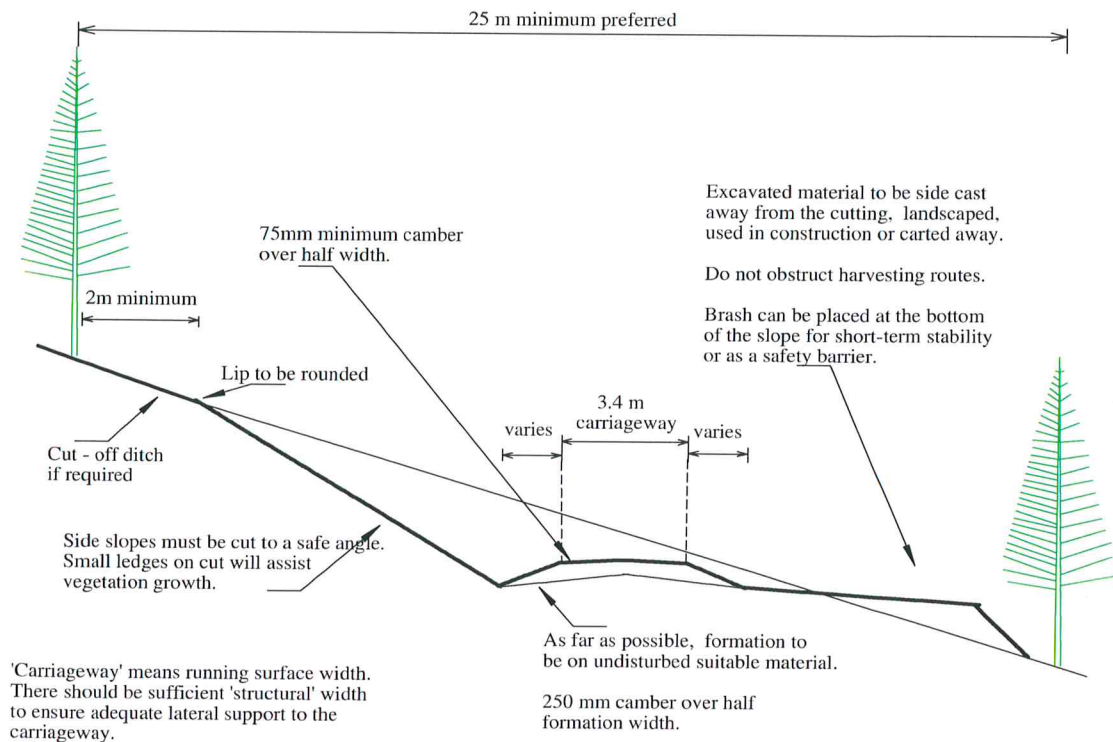