
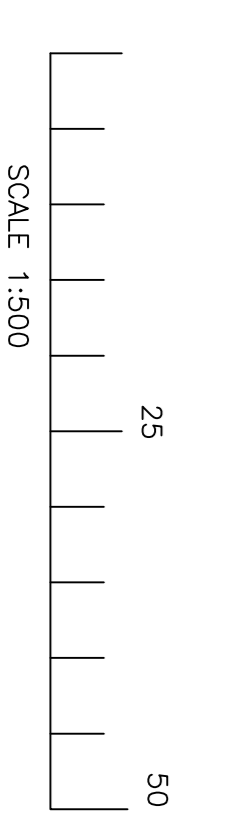
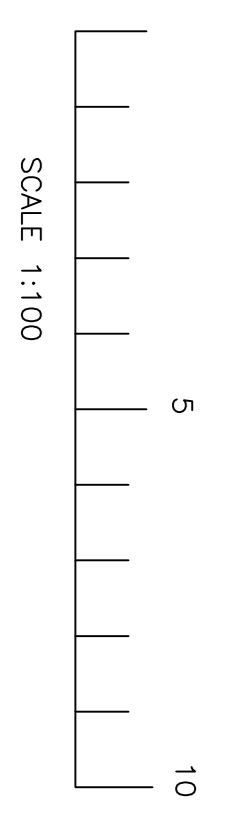
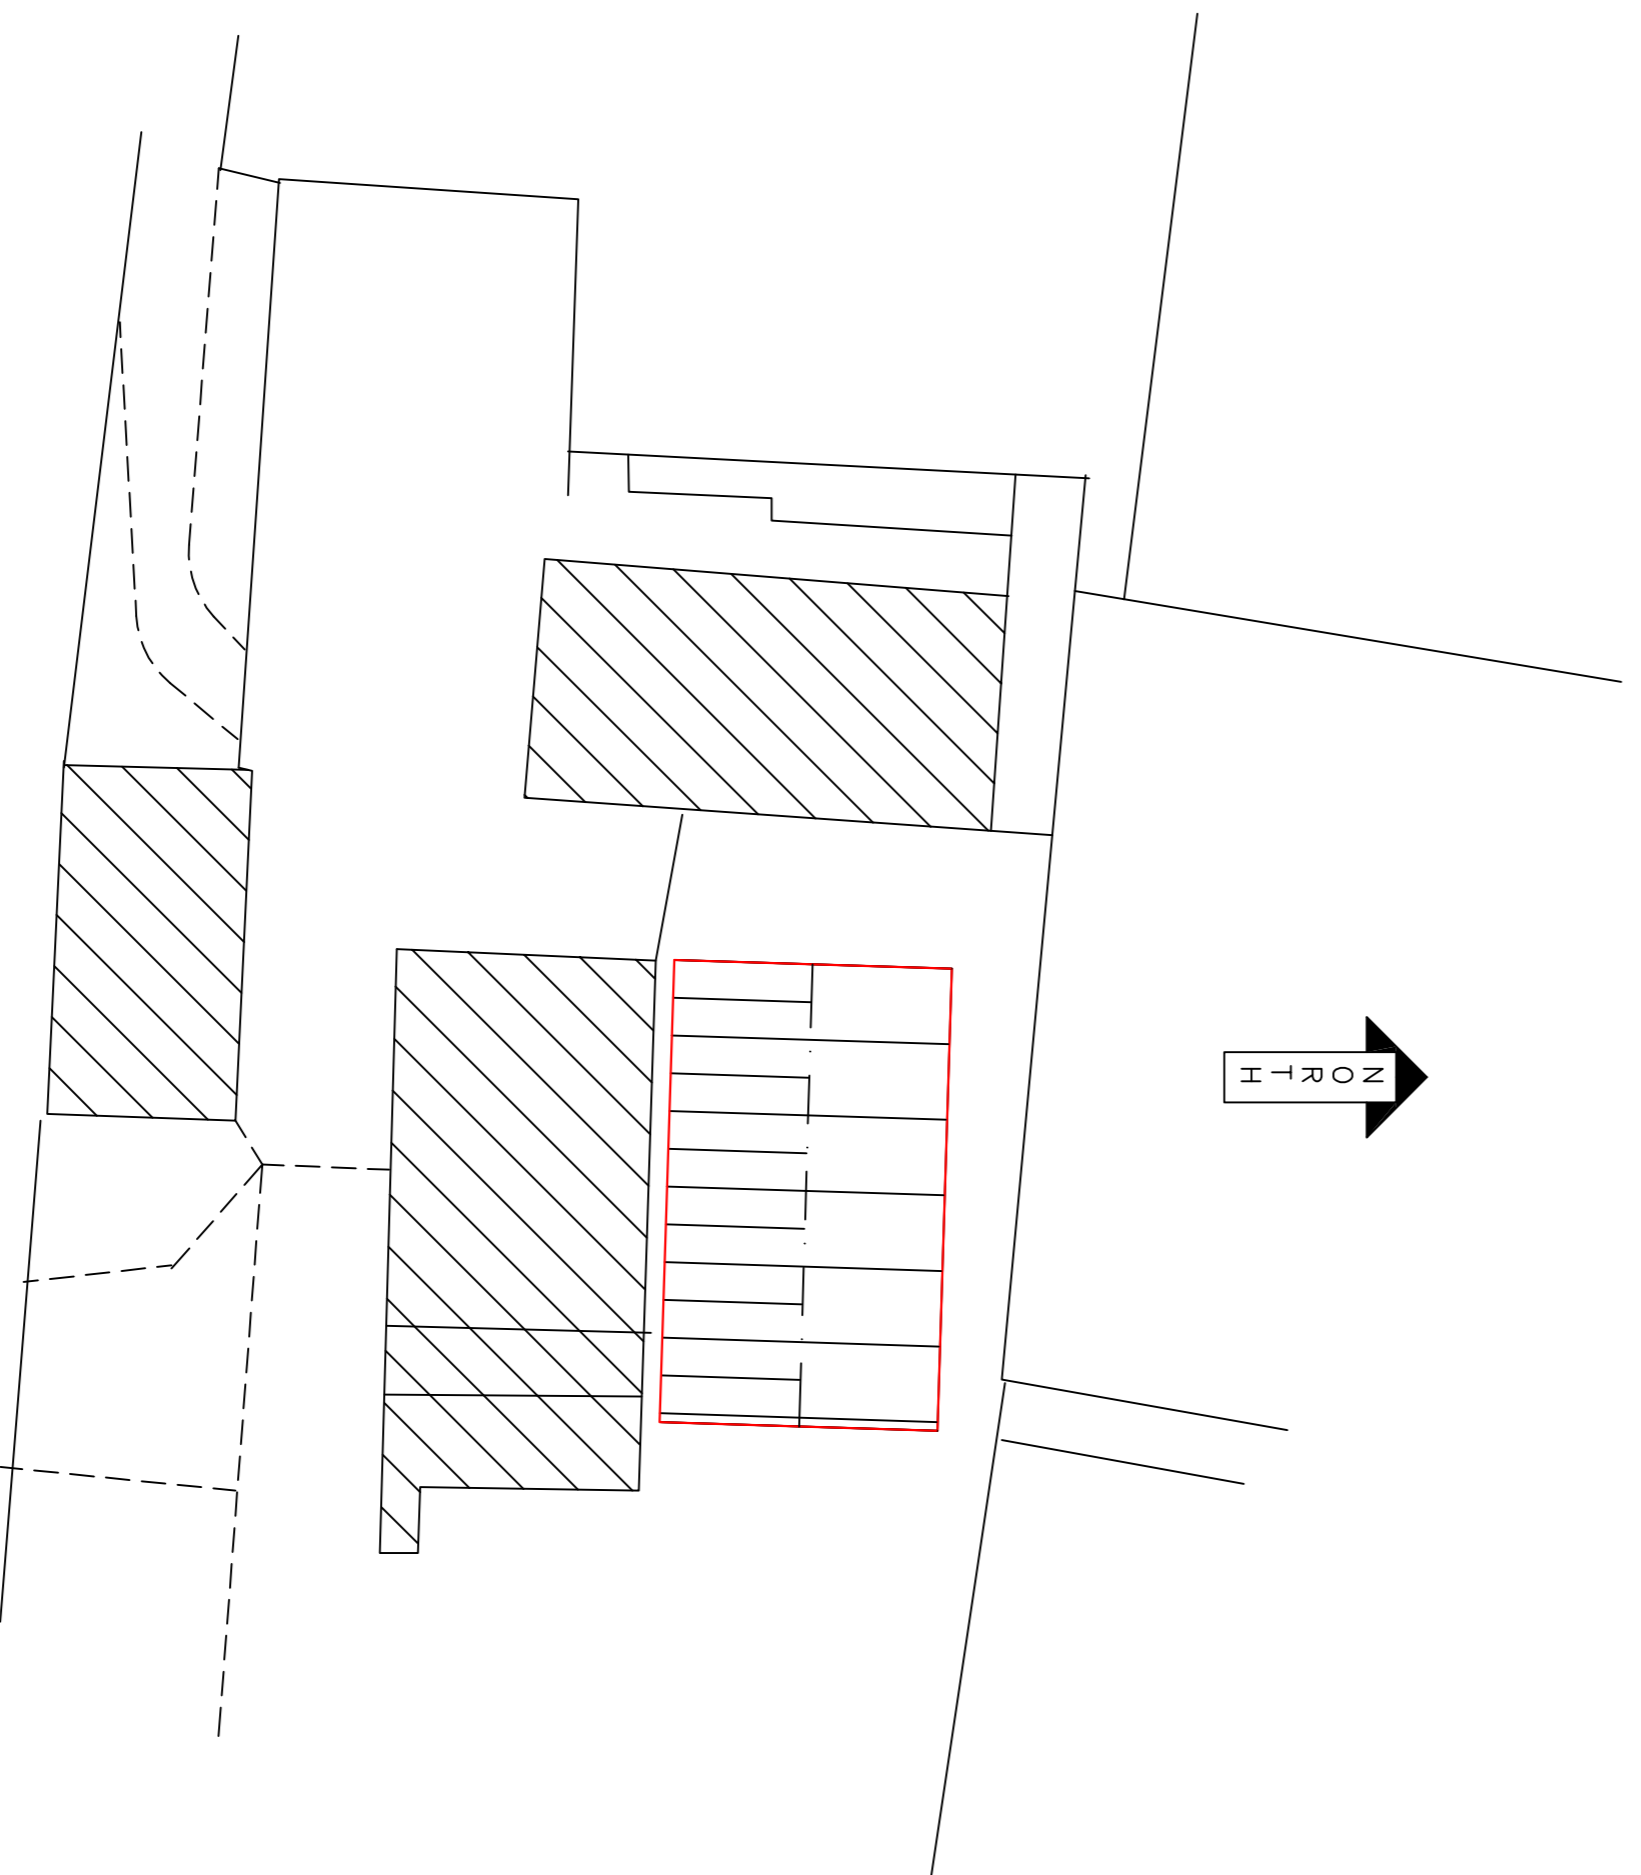
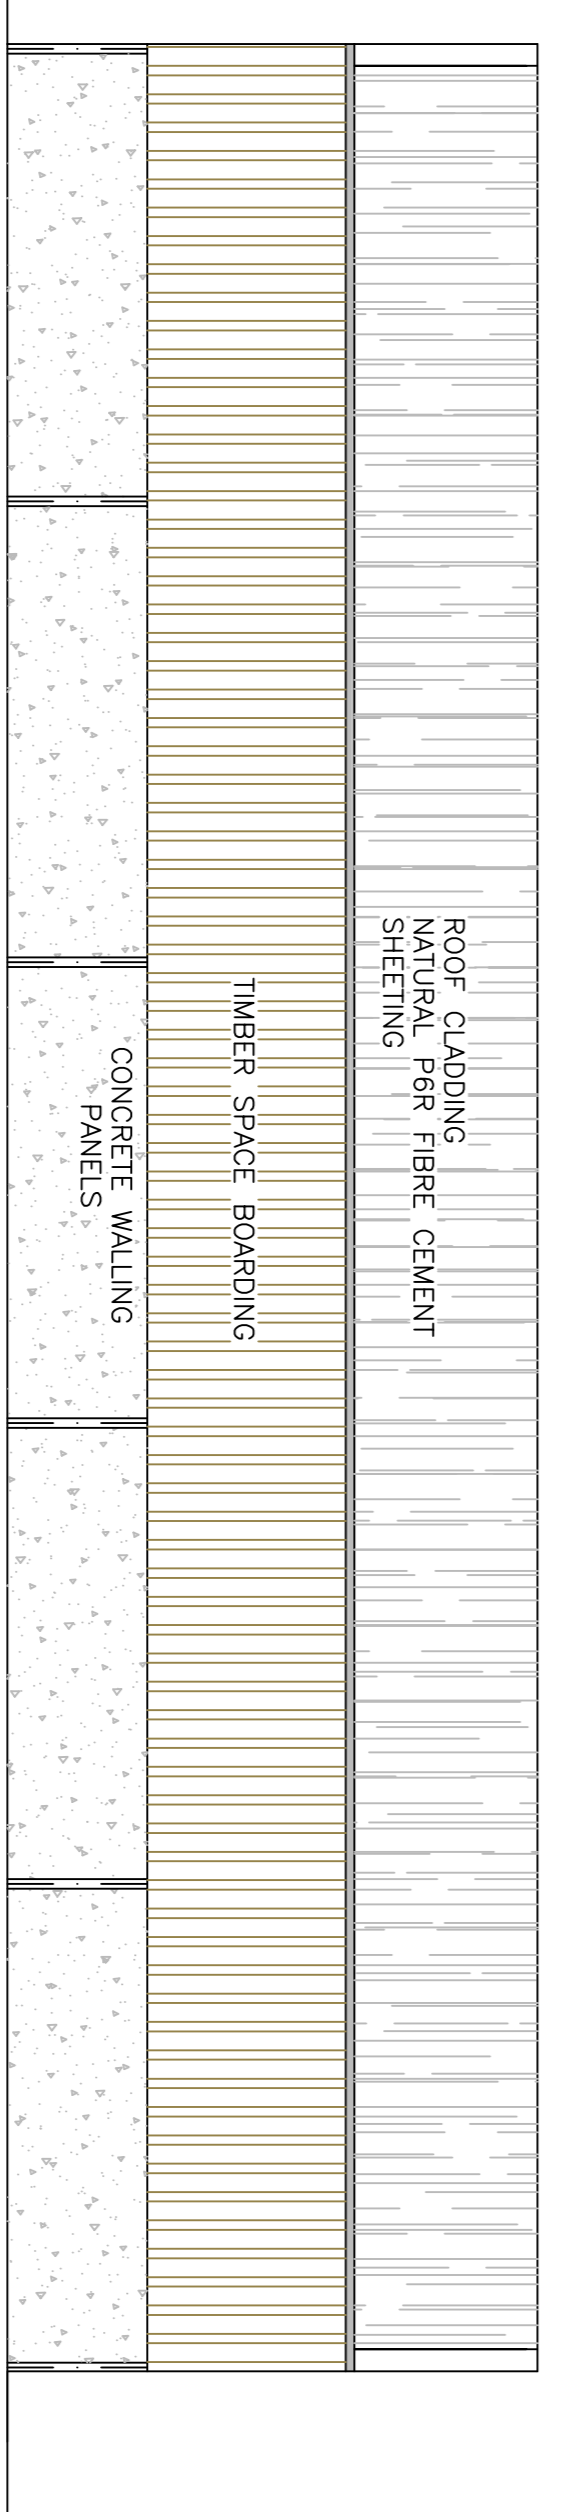


Reproduction in whole or in part is prohibited without the prior permission of Ordnance Survey.
 Ordnance Survey and the OS symbols are registered trademarks of Ordnance Survey, the national mapping agency of Great Britain.
 The location of a road, track or path is not intended to represent a legal right of way.
 The representation of features as lines is no evidence of a property boundary.

Date Of Issue: 15 July 2021
 Compiled By: Getmapping 2010
 OS Licence Number: 100020848
 Application Reference: SANDLANDS FARM

ALL LAND SHOWN IS PART OF THE SAME HOLDING

LOCATION PLAN

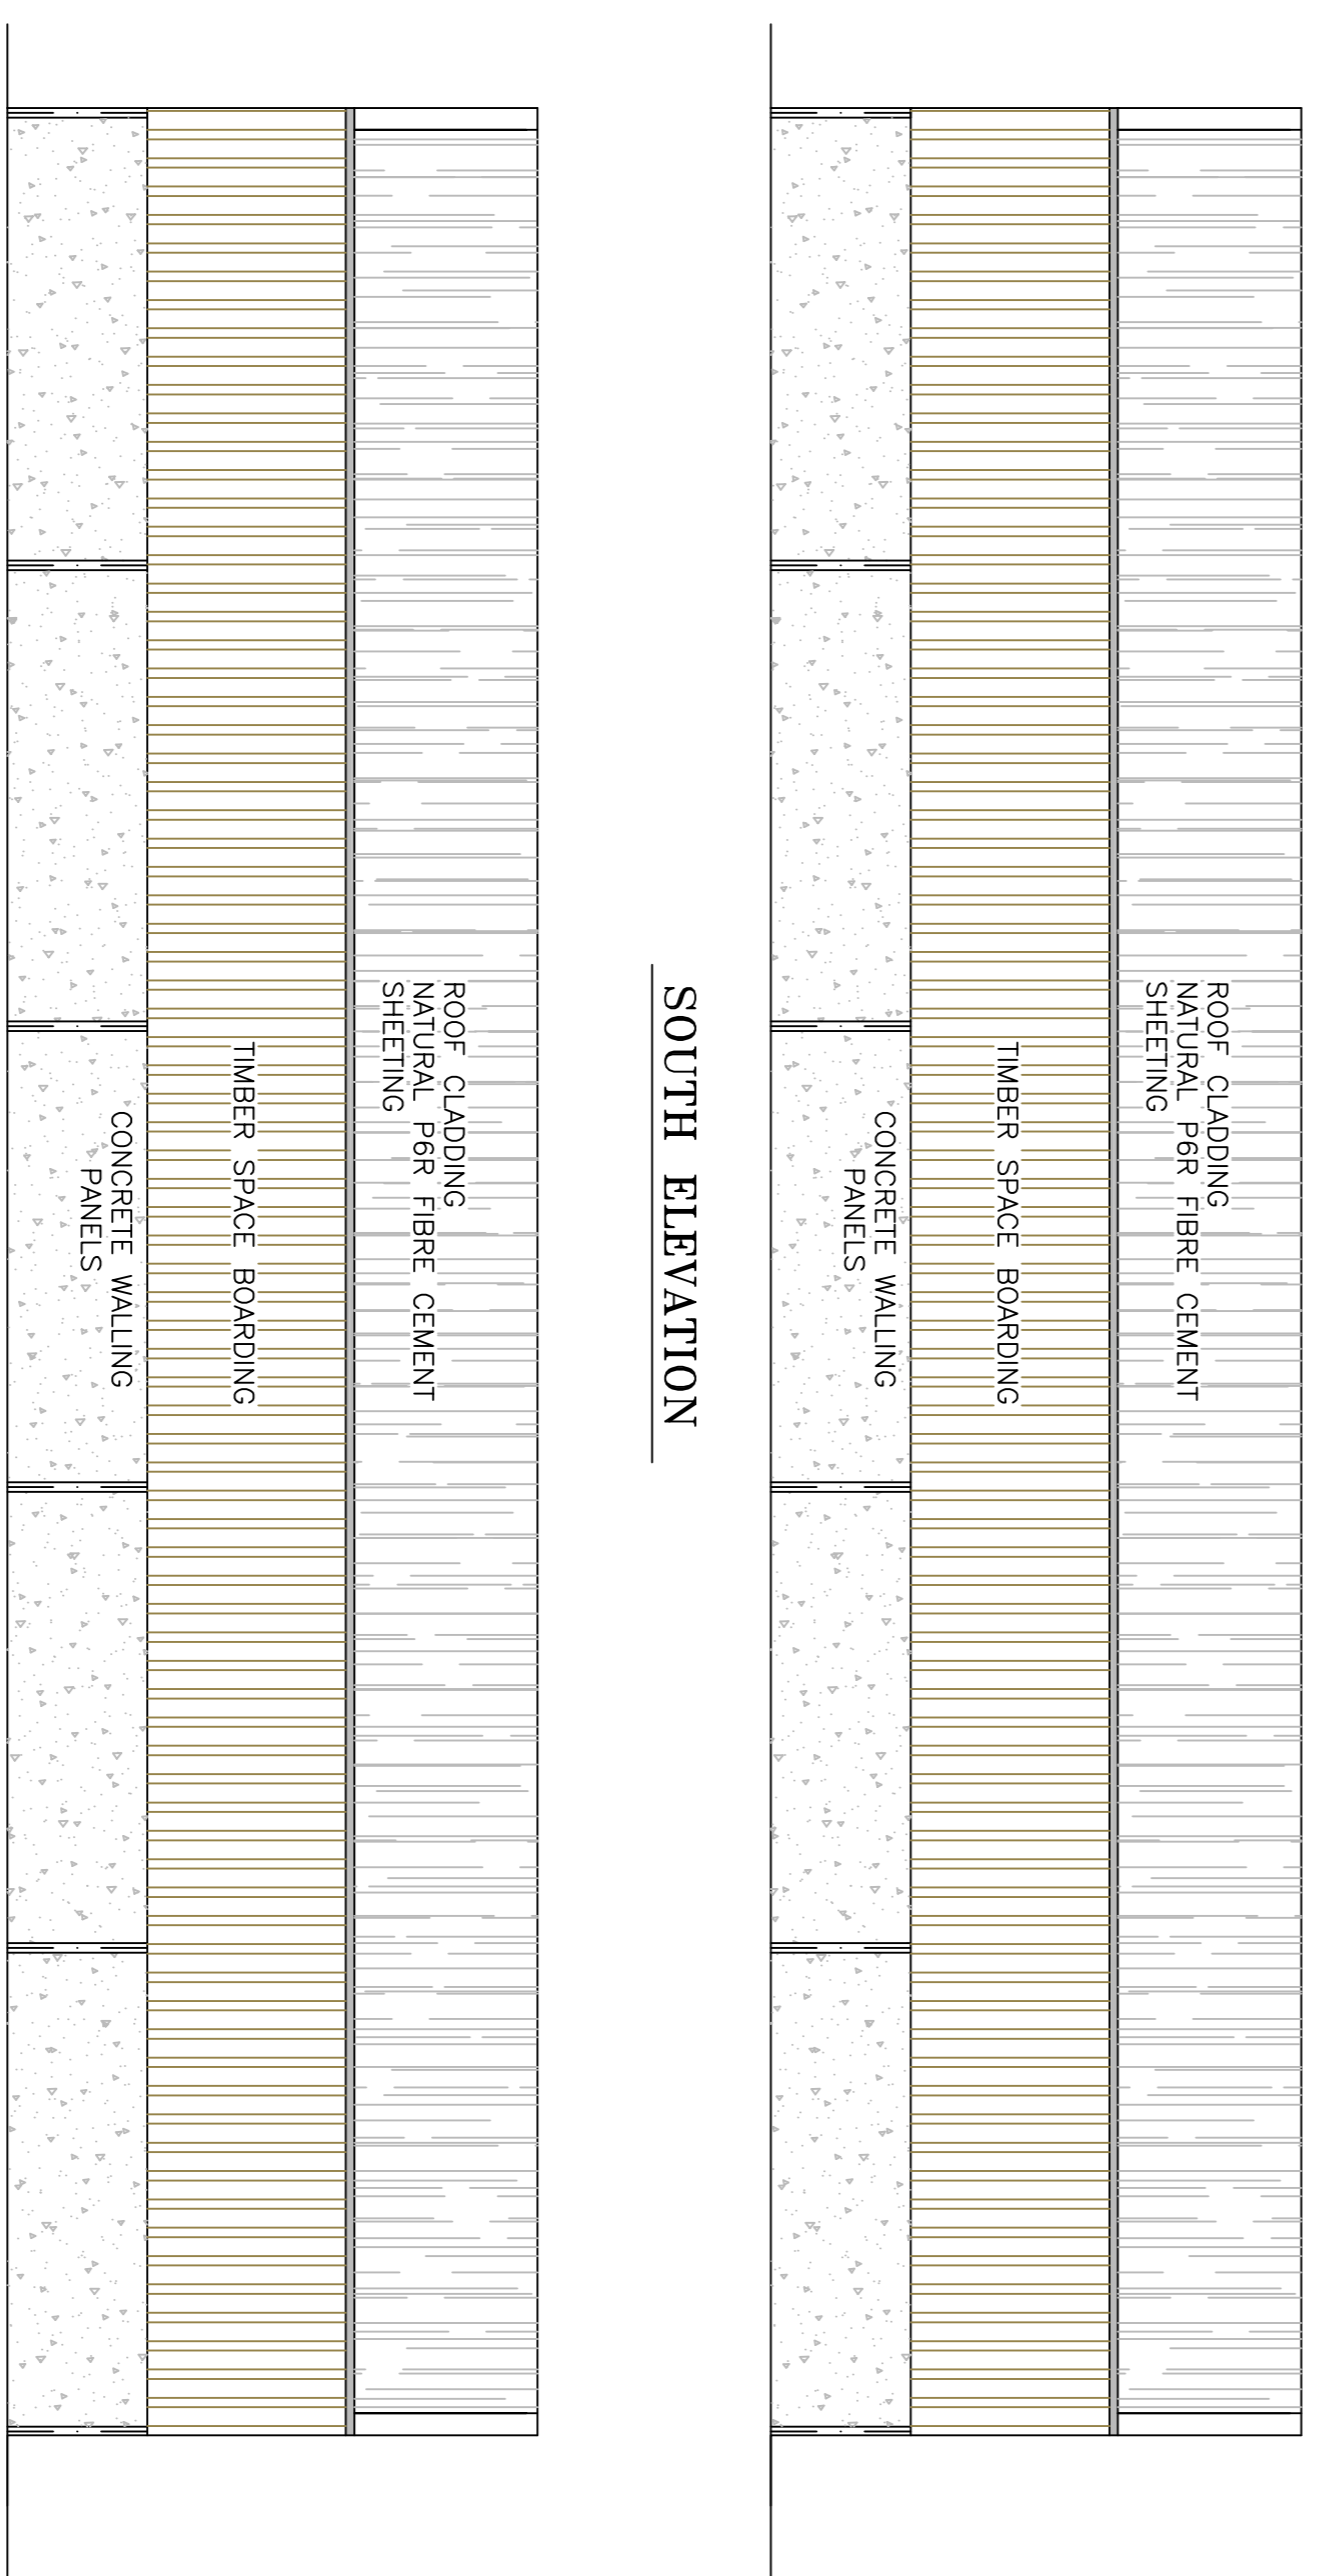

SANDLANDS FARM
 ASHFORDBY ROAD
 FRISBY ON THE WREAKE
 LE14 2NS

printed @ 1:100 at A1 paper size

Drawn By Ian Savagar
 Date 15/07/2021
 Scale 1:100 U.N.O
 Drawing Number 8166/1