



This drawing is copyright and should not be reproduced without permission.
Do not scale from drawing for construction.
If in doubt contact main contractor before proceeding.
The contractor is responsible for checking all information before any orders
are placed or construction commences.
All drawings to be read in conjunction with Structural Engineers' report,
which takes precedence over all other specifications.
Main contractor responsible for site safety.

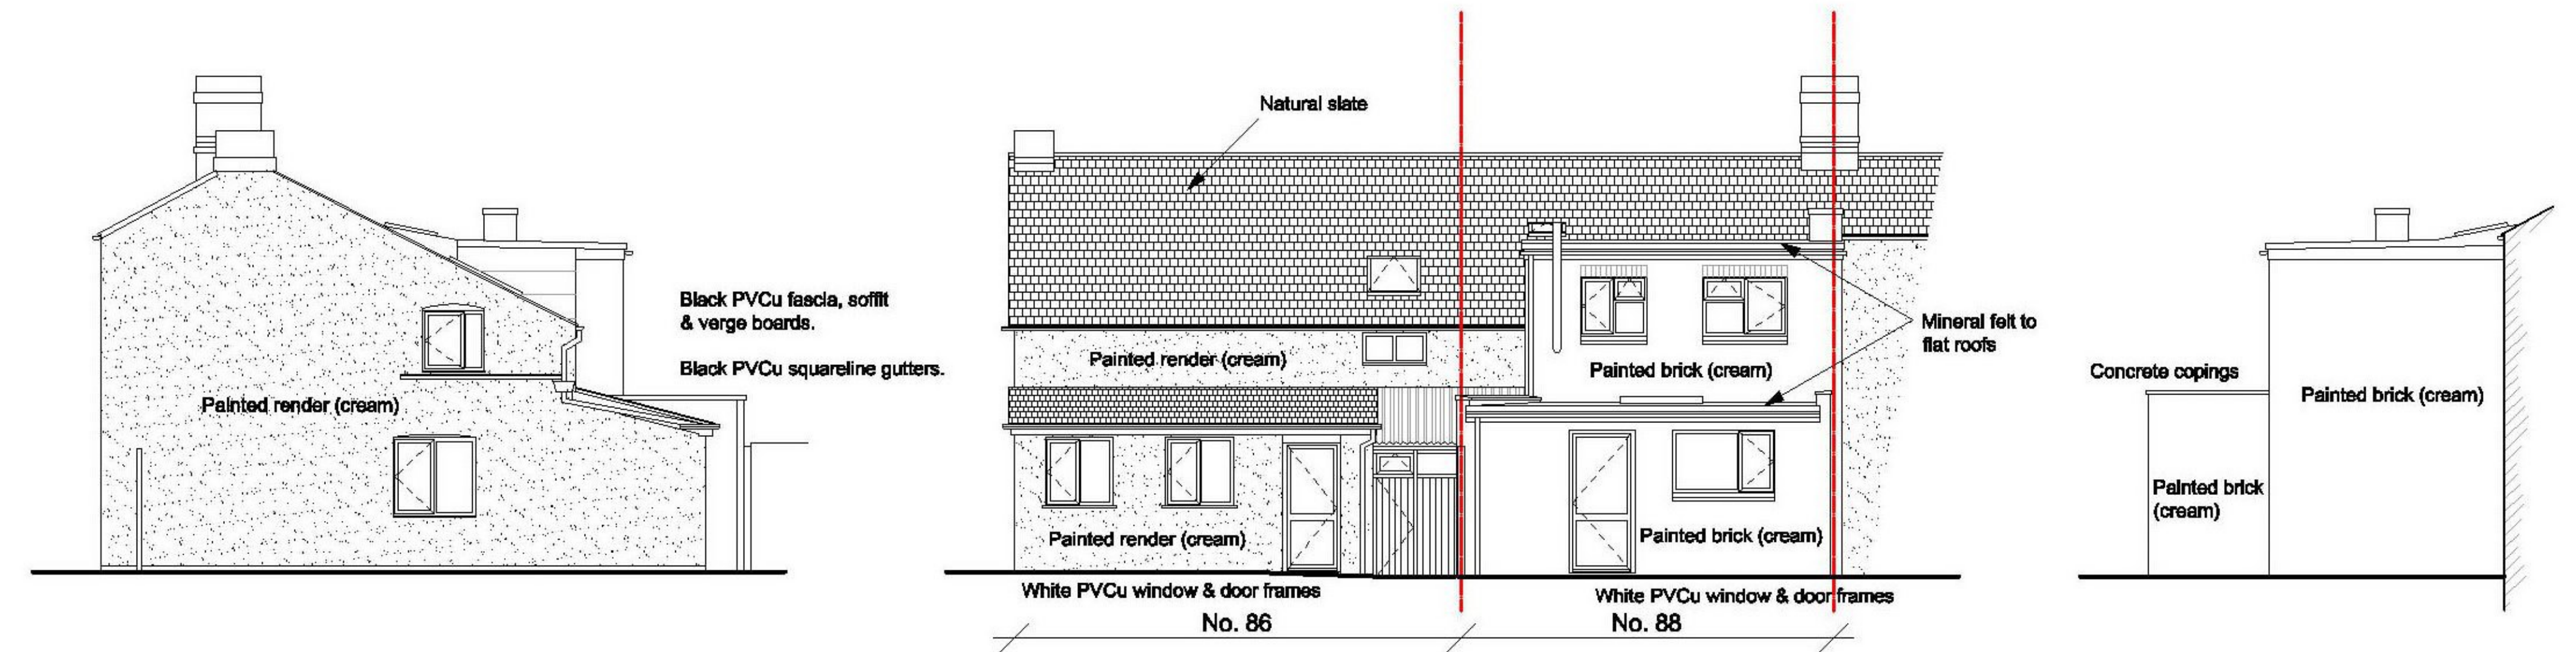


SIDE (SOUTH) ELEVATION
(No. 86)
Scale 1:100 @ A1

REAR (EAST) ELEVATION
Scale 1:100 @ A1



SIDE (NORTH) ELEVATION
(No. 88)
Scale 1:100 @ A1

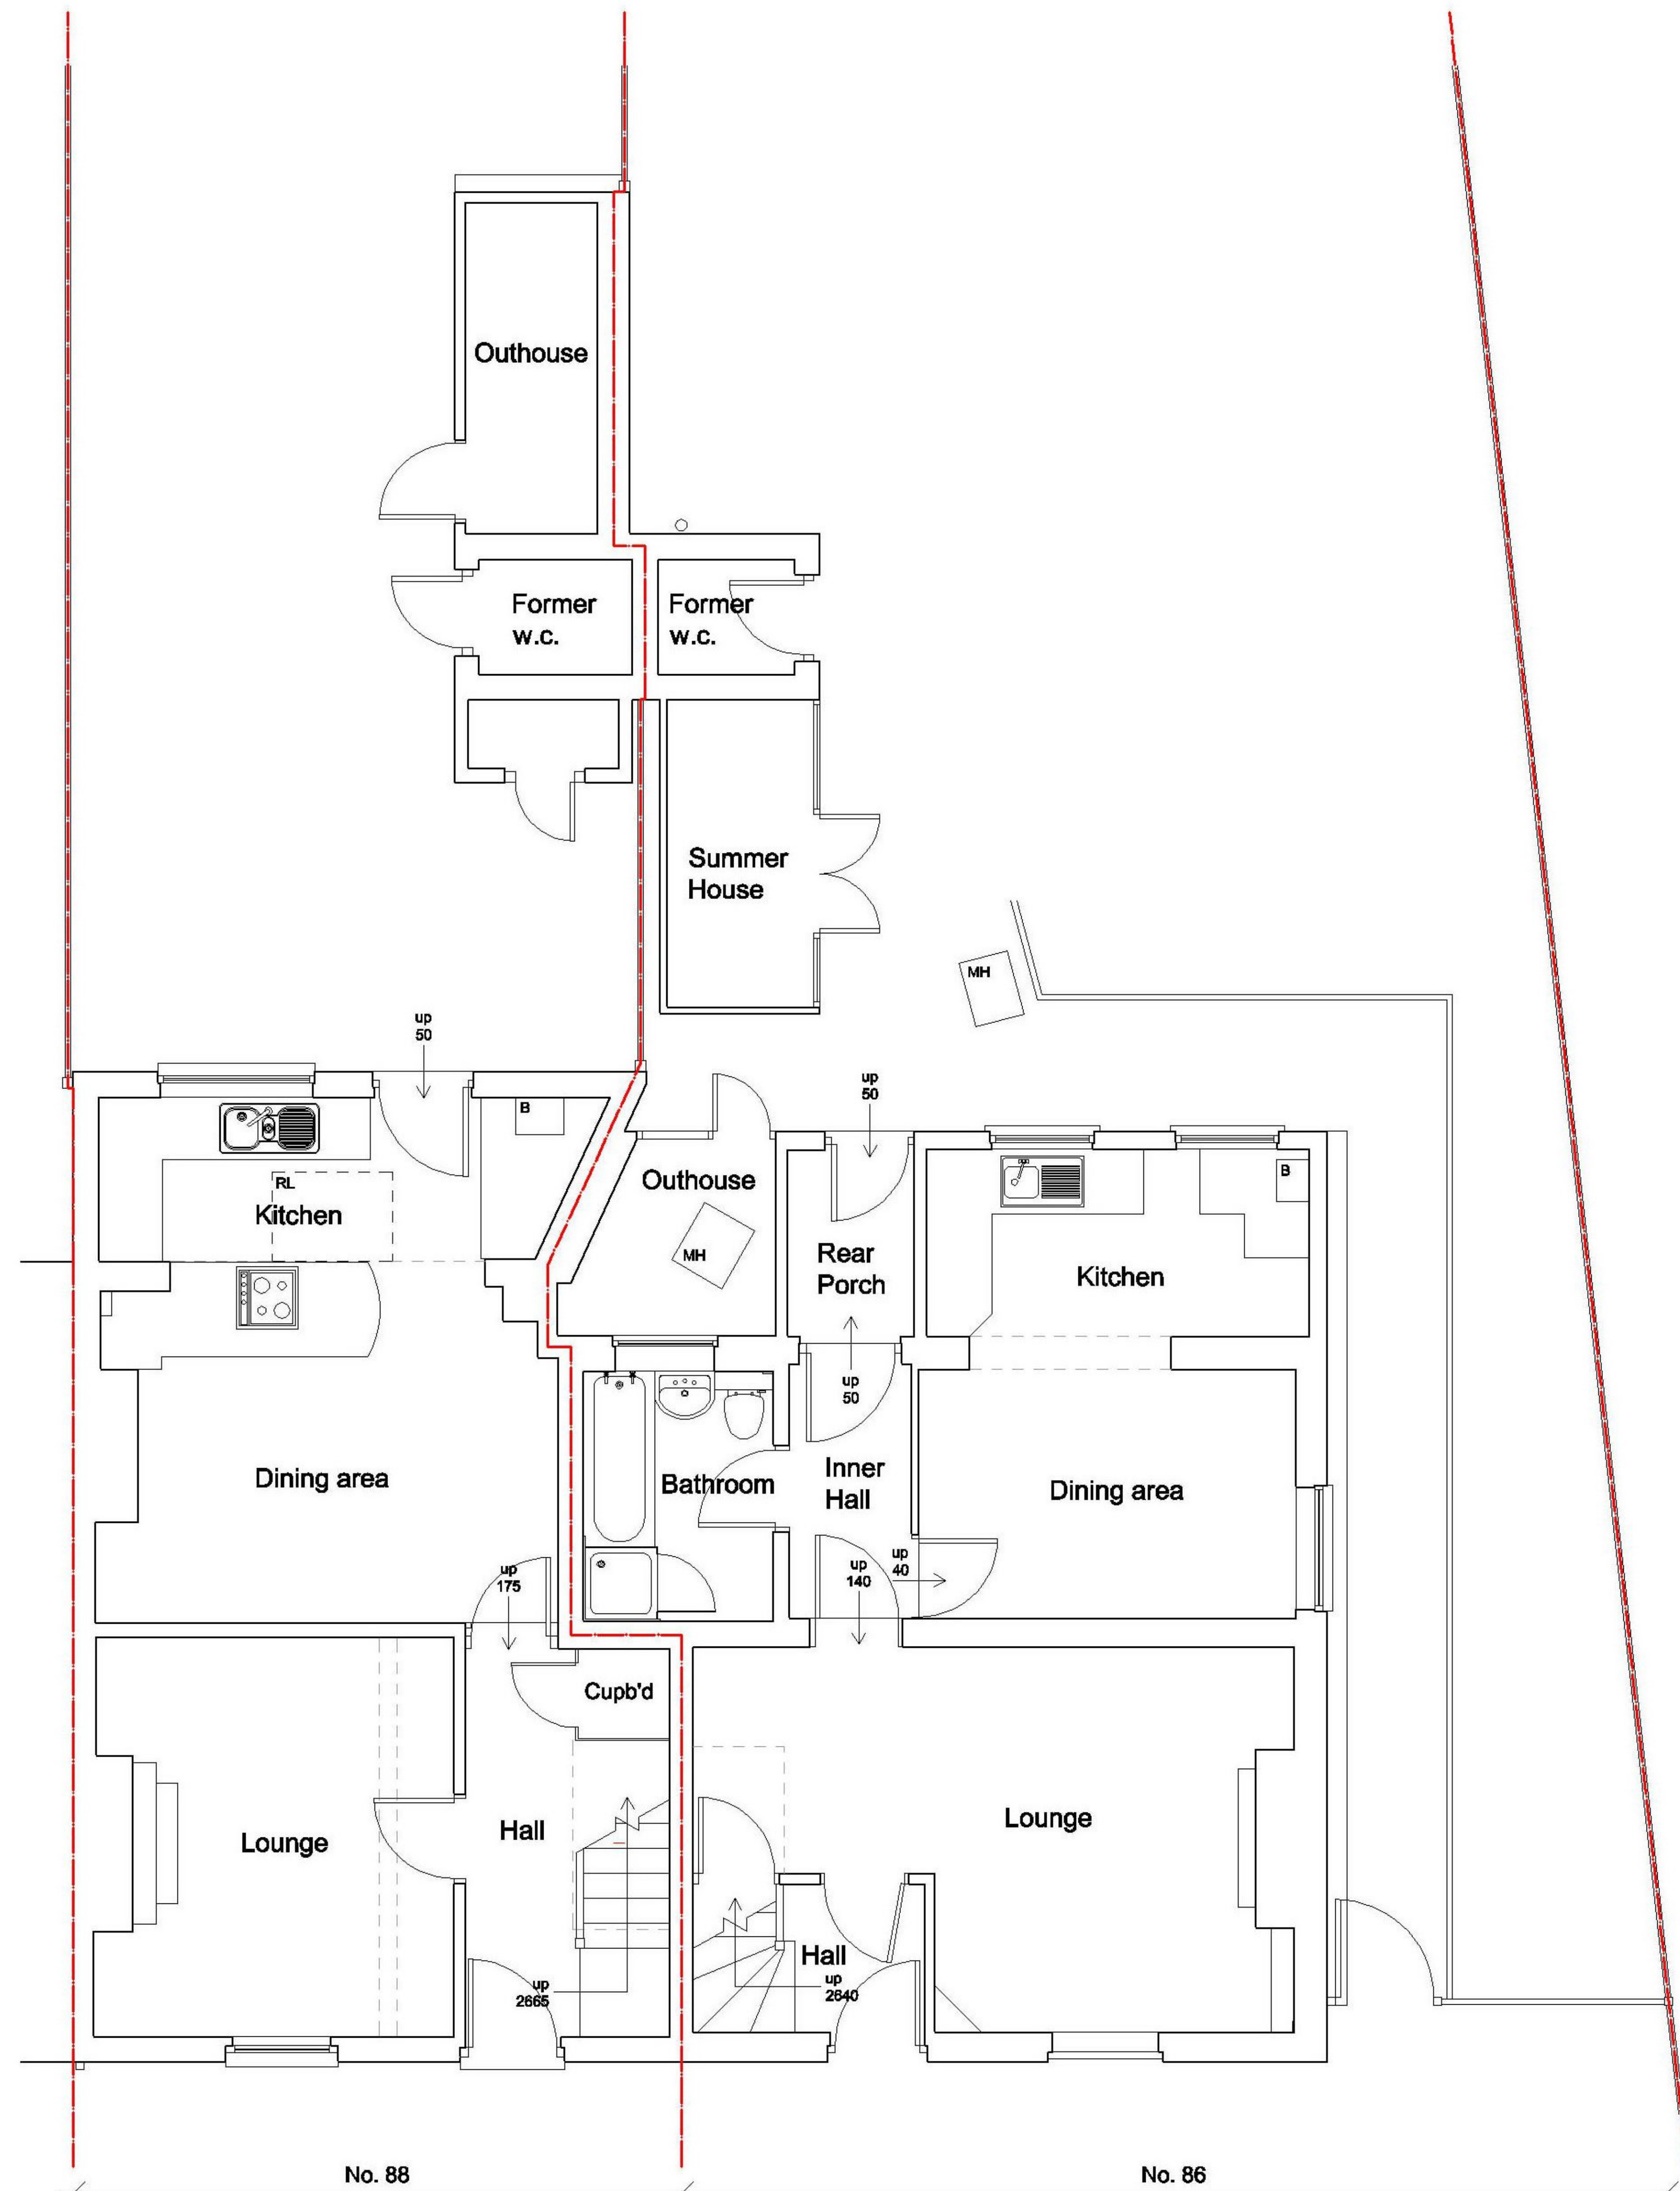

GROUND FLOOR LAYOUT
Scale 1:50 @ A1

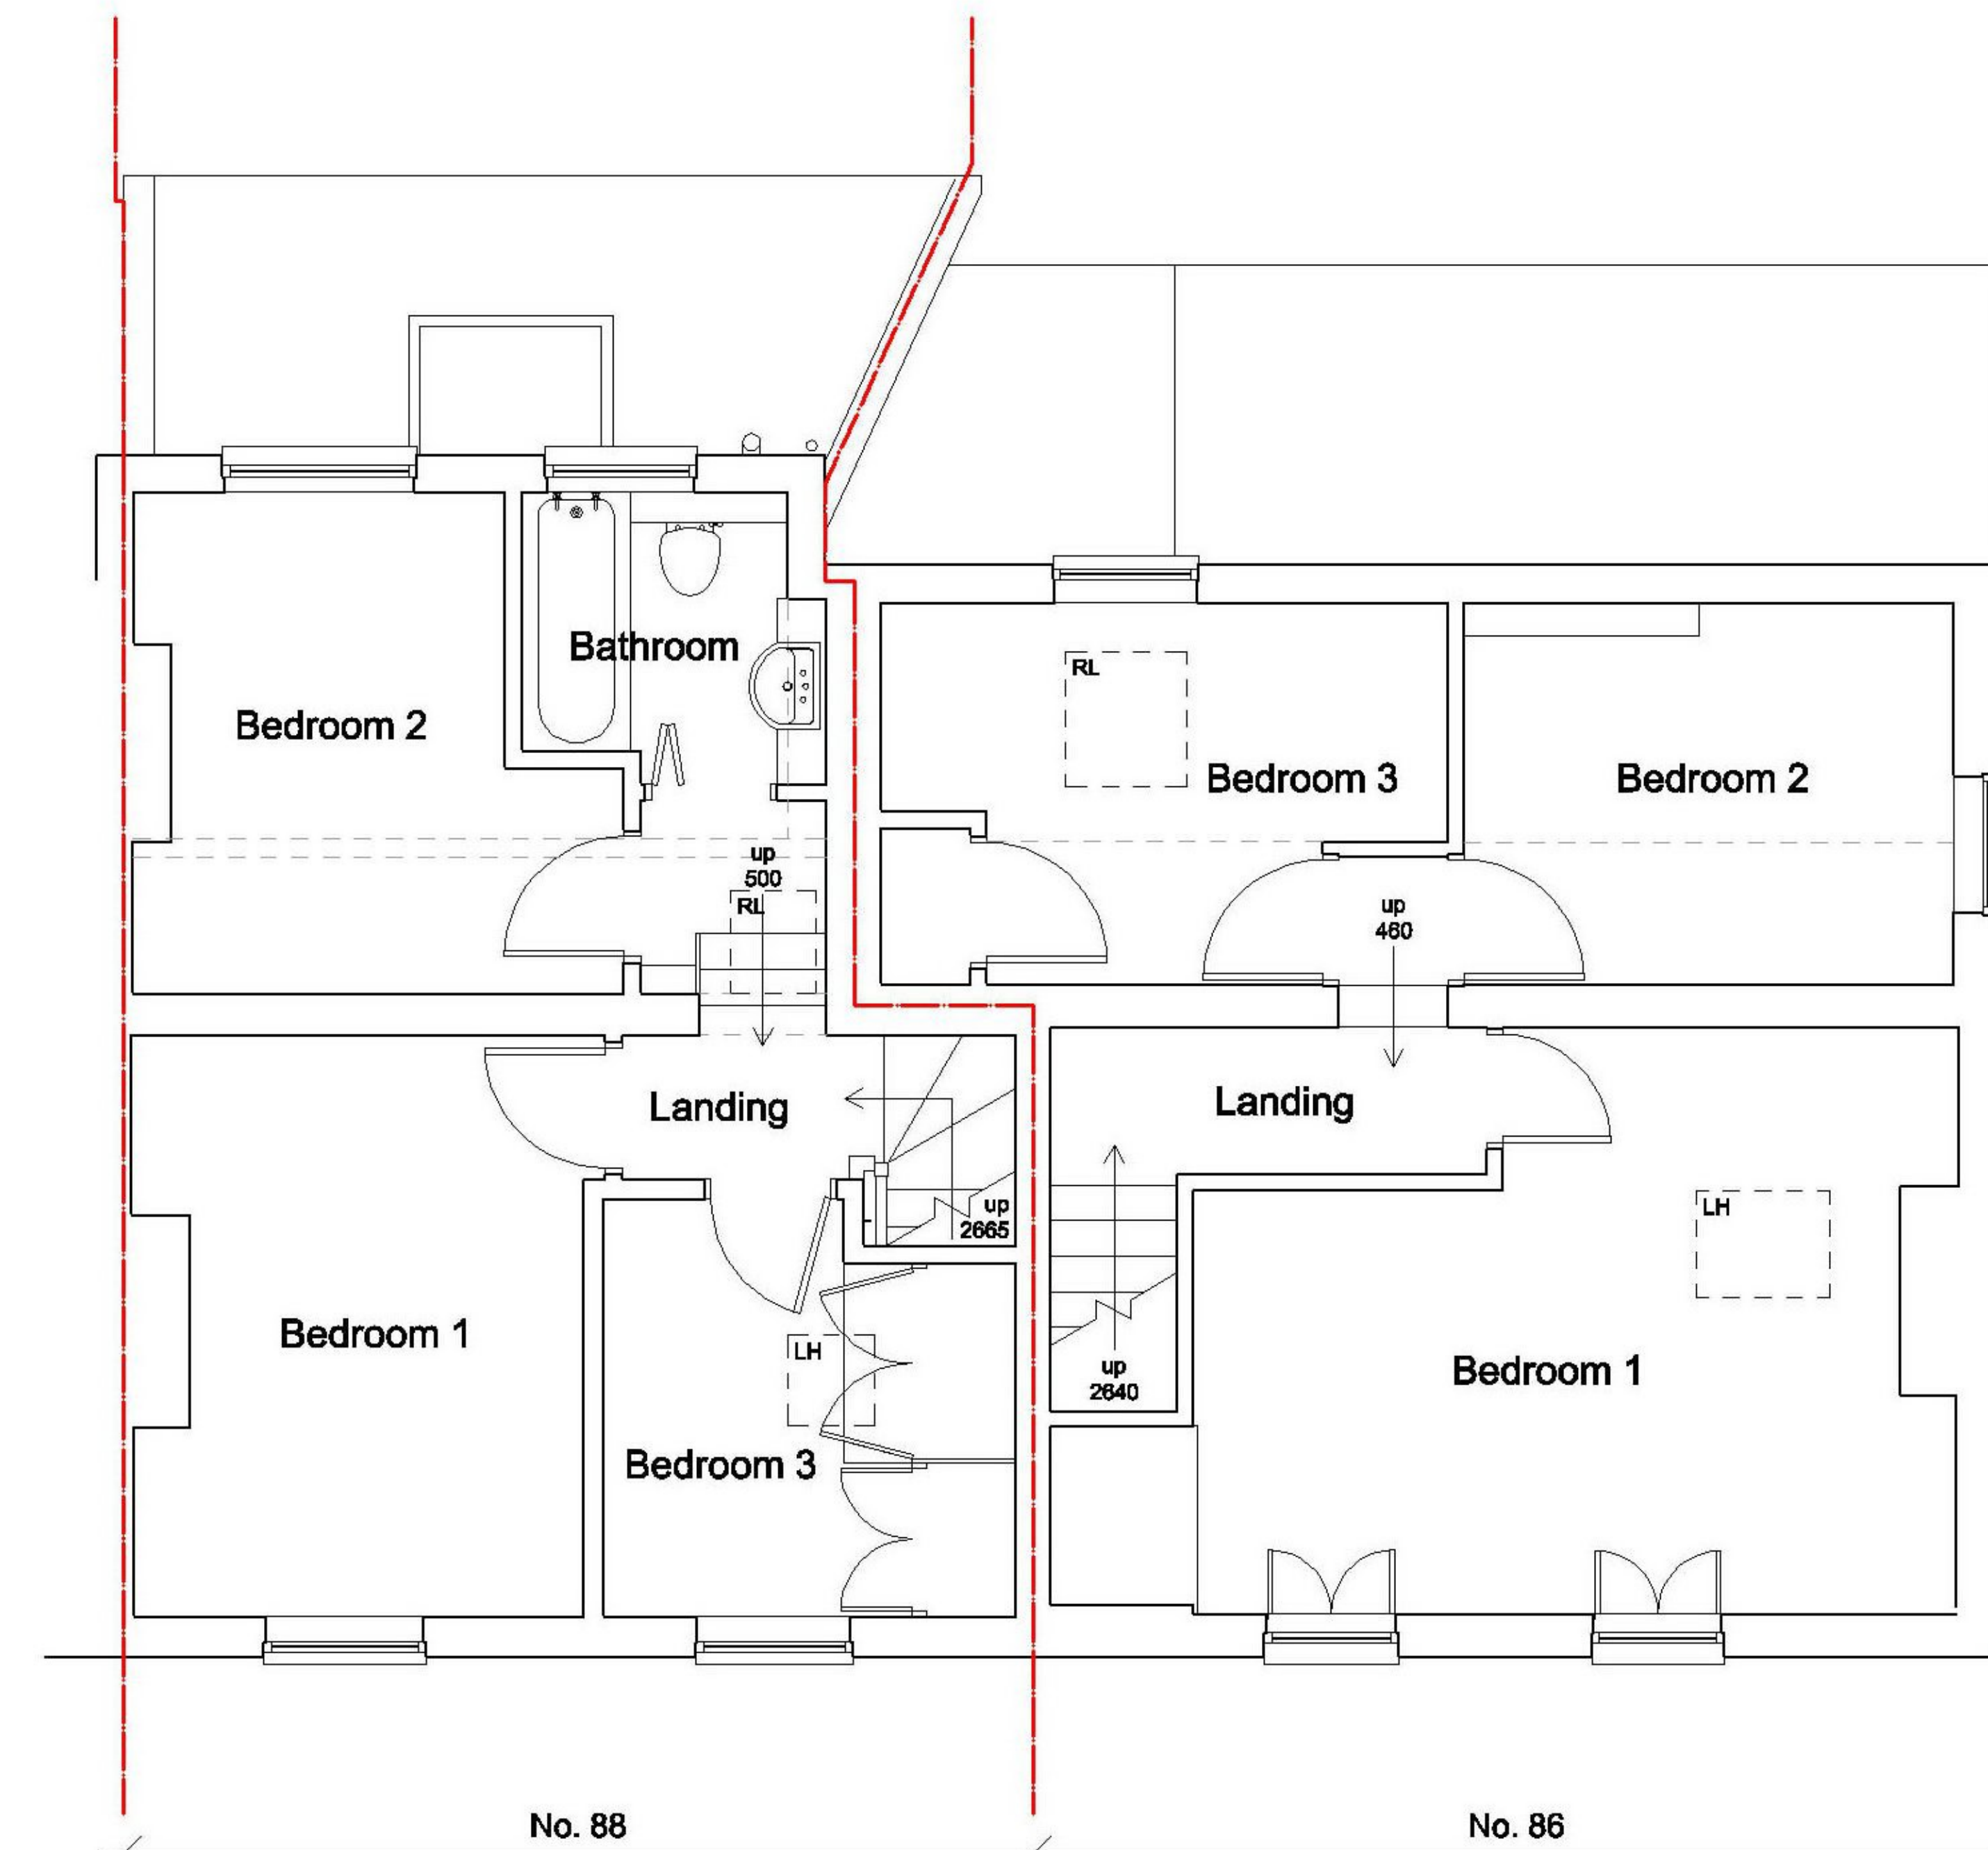

FIRST FLOOR LAYOUT
Scale 1:50 @ A1

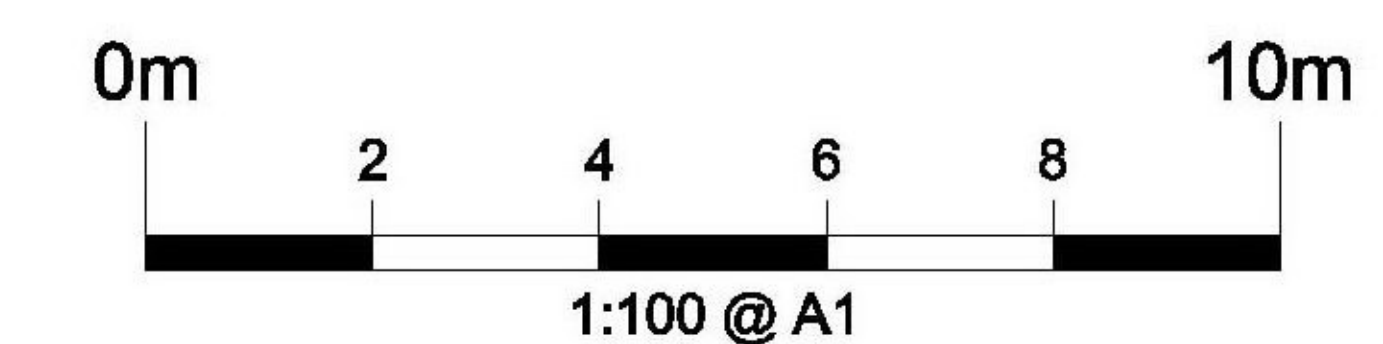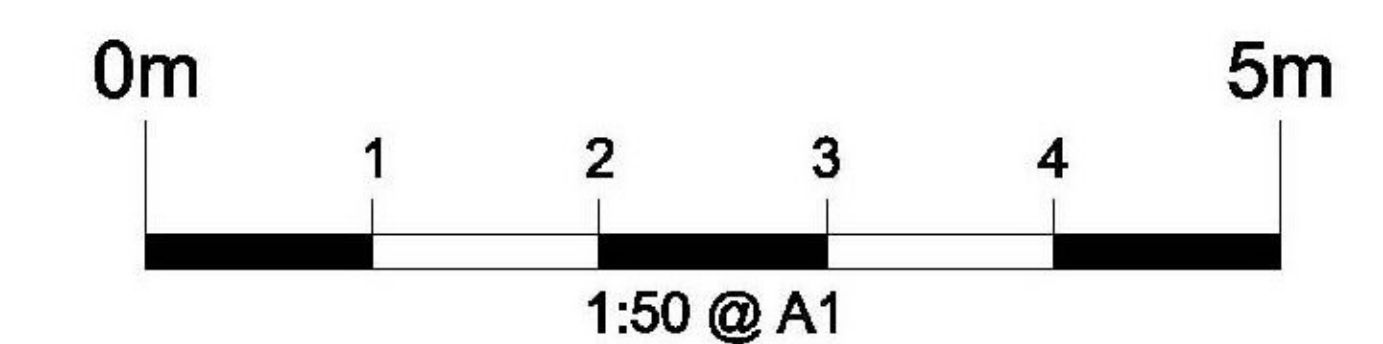

Rev.	Date	Revisions			
					
<p>TITLE</p> <div style="background-color: black; height: 150px; width: 100%;"></div>					
<p>DESCRIPTION</p> <p style="text-align: center;">Proposed Rear Extensions</p> <p style="text-align: center;">Layouts & Elevations As Existing</p>					
DATE		SCALE			
Apr. 2021		As noted @ A1			
DRAWN		CHECKED			
MCH		---			
<p style="text-align: center;">A204P/175 - 01</p>					