


Legend

- Existing drainage flows
- Existing septic tank(s) and outflow(s)
- Proposed drainage flows
- Proposed septic tank(s) and outflow(s)

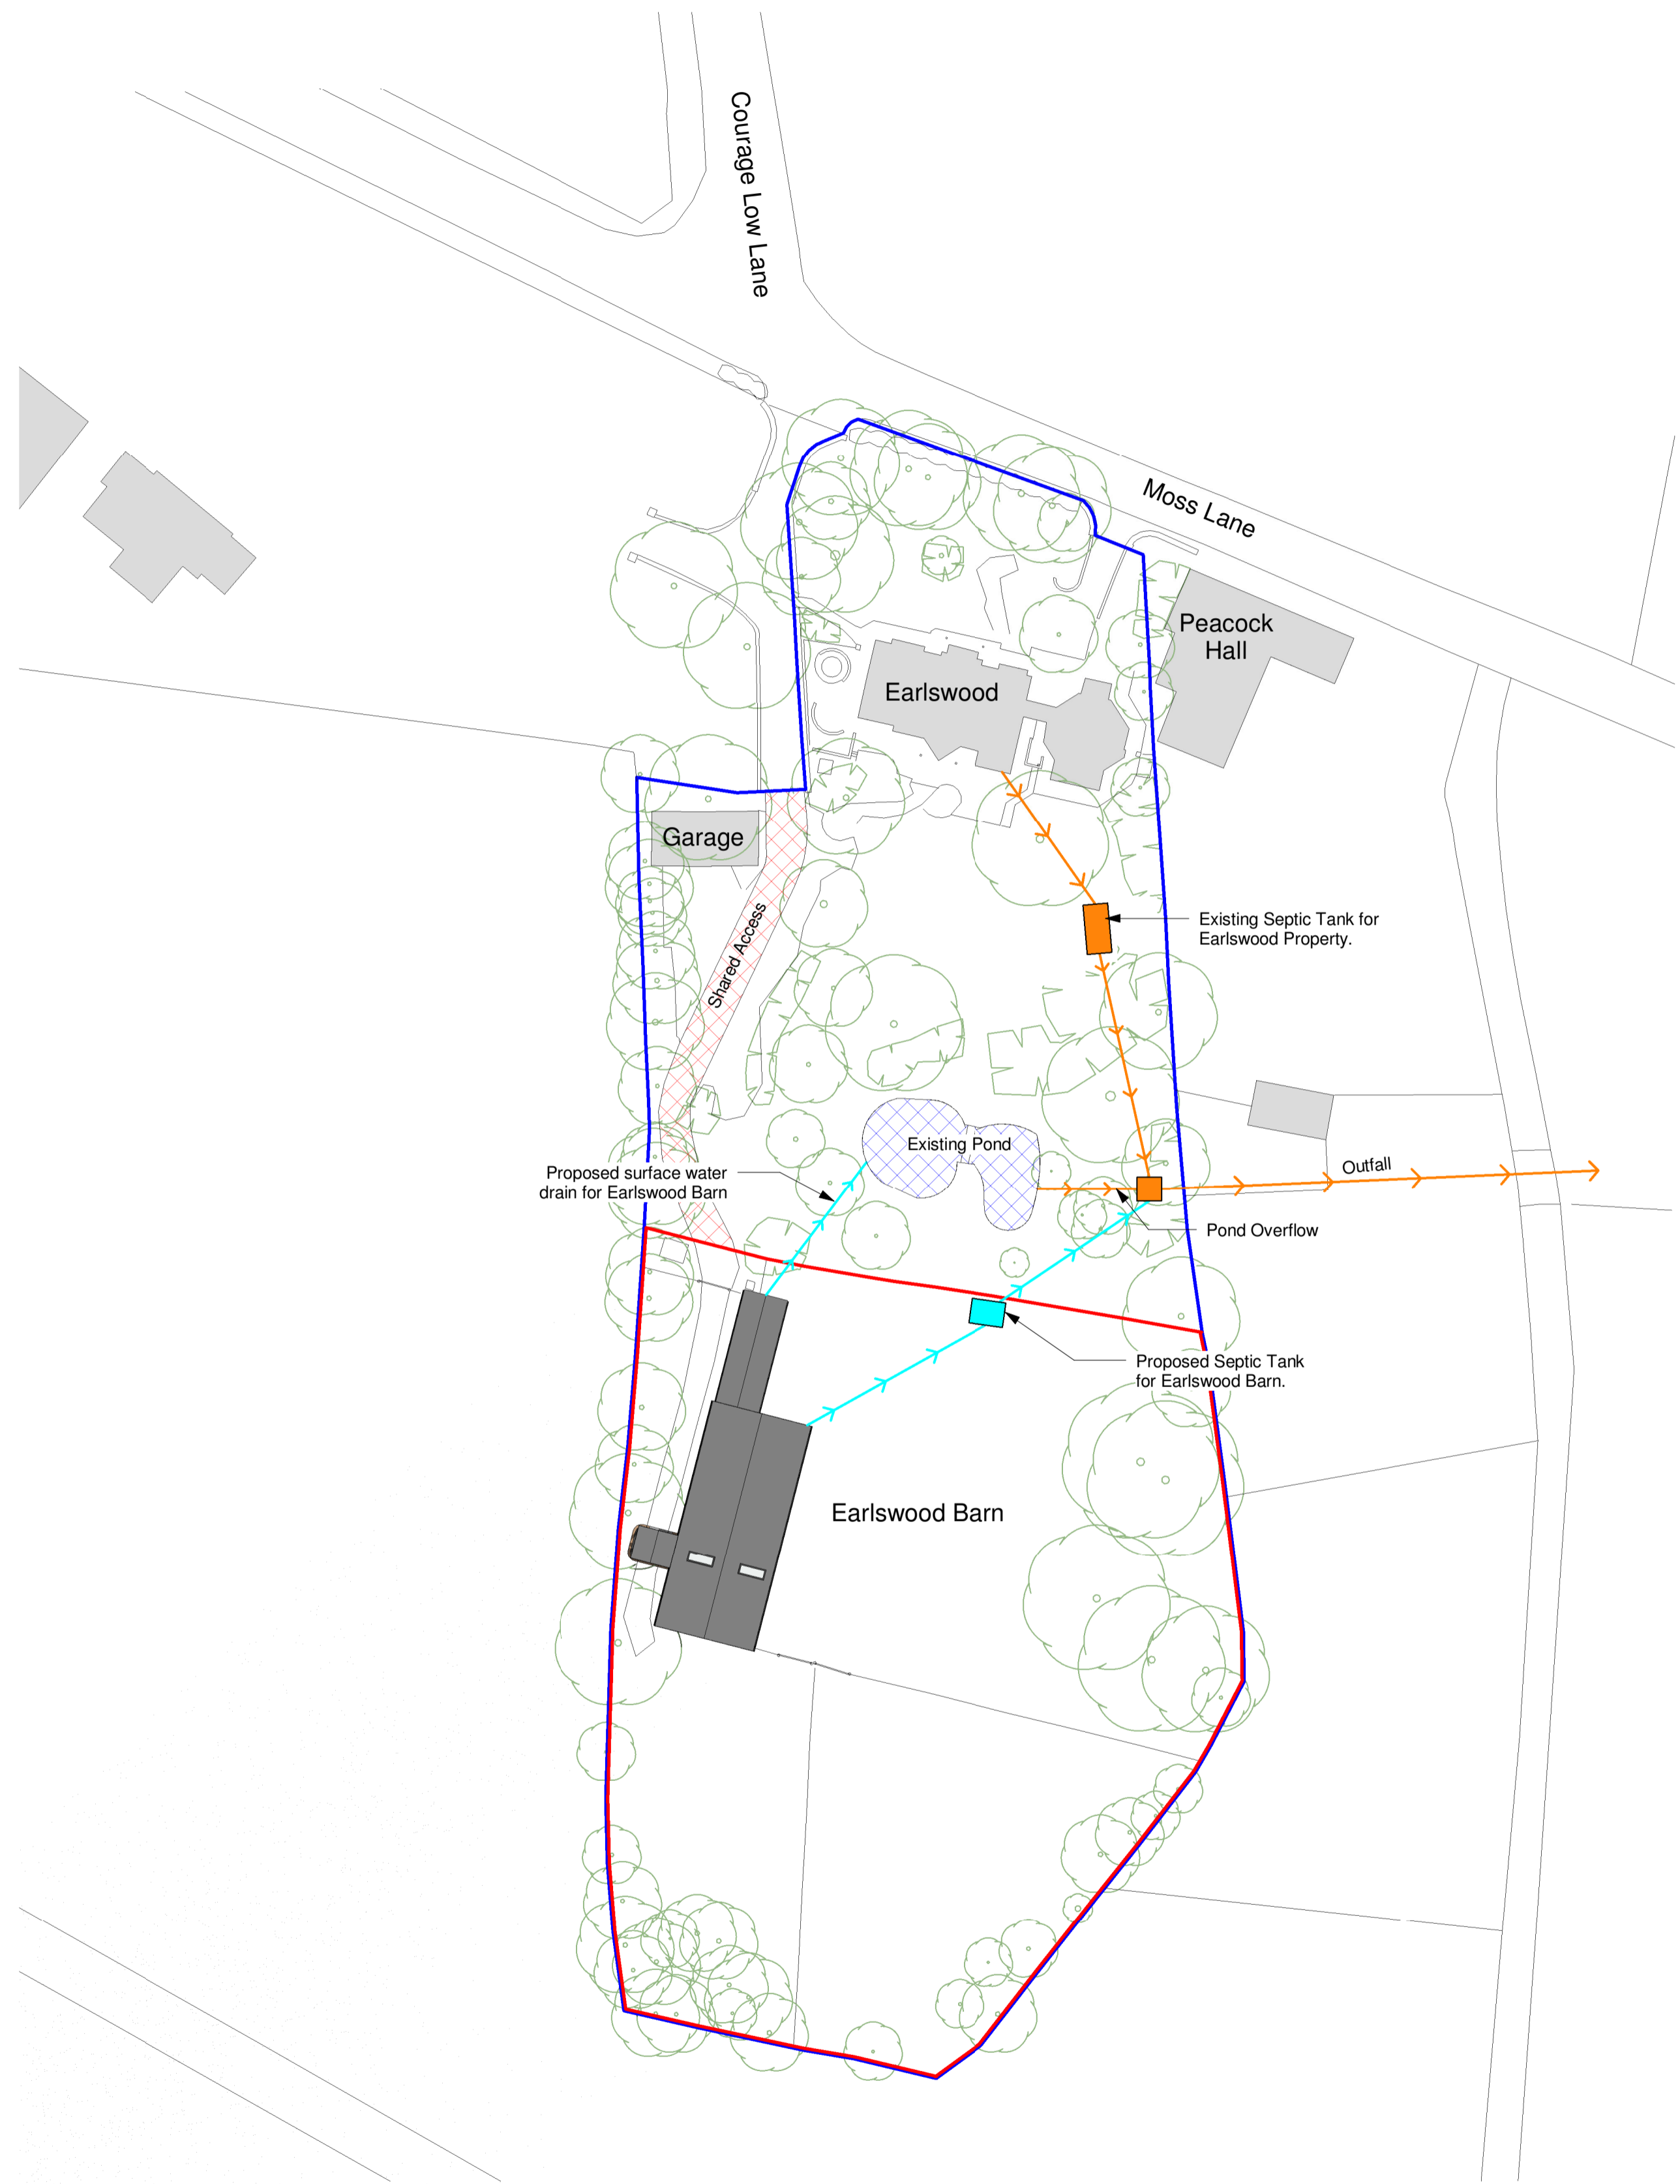

REV.	DATE	COMMENT
<input type="checkbox"/>	CONCEPT	<input checked="" type="checkbox"/> PLANNING <input type="checkbox"/> BUILDING CONTROL
<input type="checkbox"/>	COMMENT	<input type="checkbox"/> TENDER <input type="checkbox"/> CONSTRUCTION

UNIT 4
 BOTANIC ESTATE
 198 EDGE LANE
 LIVERPOOL
 L7 9PL
 T: 0151 228 4666
 F: 0151 228 8666
 E: admin@dvarchitects.co.uk
 CLIENT:
 -



PROJECT:
 Earlswood Barn

DRAWING:
 Drainage Strategy as Proposed

PROJECT N°:	DRAWING N°:	REV:	SCALE:	DRAWN:
1503	PL 0005		1 : 500	AF
			SHEET:	CHECKED:
			A1	BH
			DATE:	
			06.07.2021	