



Approximate site extent


VIEWPOINT 11

PROJECT NAME:
PROPOSED DEVELOPMENT AT THE
THE HEATH, WOODHURST,
HUNTINGDON

ENVAR COMPOSTING LTD

VIEWPOINT DESCRIPTION:
 West of the entrance to Pidley Lodge Farm, on The Lane, between Old Hurst and Pidley, looking east to southeast.

Visualisation Type :	1
Projection Type :	Cylindrical
Enlargement Factor :	96% @ A1
Photograph Date & Time :	23/02/2021 5pm
Camera Make, Model & Sensor Format :	Canon 6D Mark II Full Frame Sensor
Lens Make & Focal Length :	Canon 50mm Fixed Focal Length
Horizontal FoV :	90°
Vertical FoV :	27°
GPS Coordinates :	531365, 277388
GPS Readings (alt) :	33m AOD
Direction of view :	East to southeast
Distance from site :	2.8km
Camera Height :	1.60m above ground level
Viewing Distance :	Comfortable arm's length
Conditions :	Clear, visibility good, but sunset
Receptors :	Users of the local road network

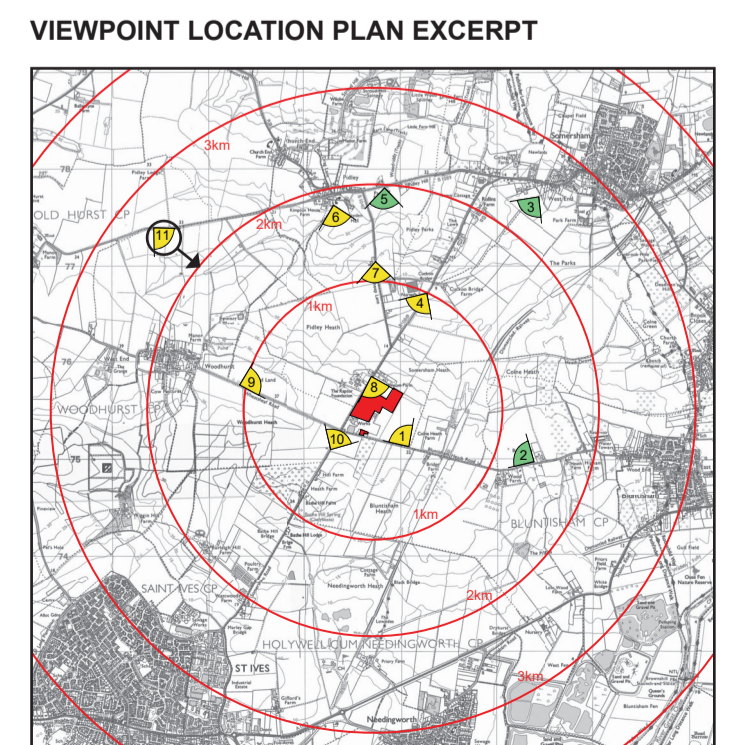

NOTES:

DRAWING TITLE: VIEWPOINT 11 BASELINE FEB 2021		DRAWN: CB	CHECKED: KmJ
DATE: 15.03.2021	STATUS: PLANNING	SCALE: N.T.S	
PROJECT NO: 879/21	DRAWING NO: ALD879_LD1021	REVISION: P01	

LANDSCAPE ARCHITECT:
 The Threshing Barn, Bignell Park Barns
 Chesterton, Bicester
 Oxfordshire, OX26 1TD
 Tel: 01869 249776
 Email: mail@appliedlandscape.co.uk



Refer to ALD879LD1008 for viewpoint locations