



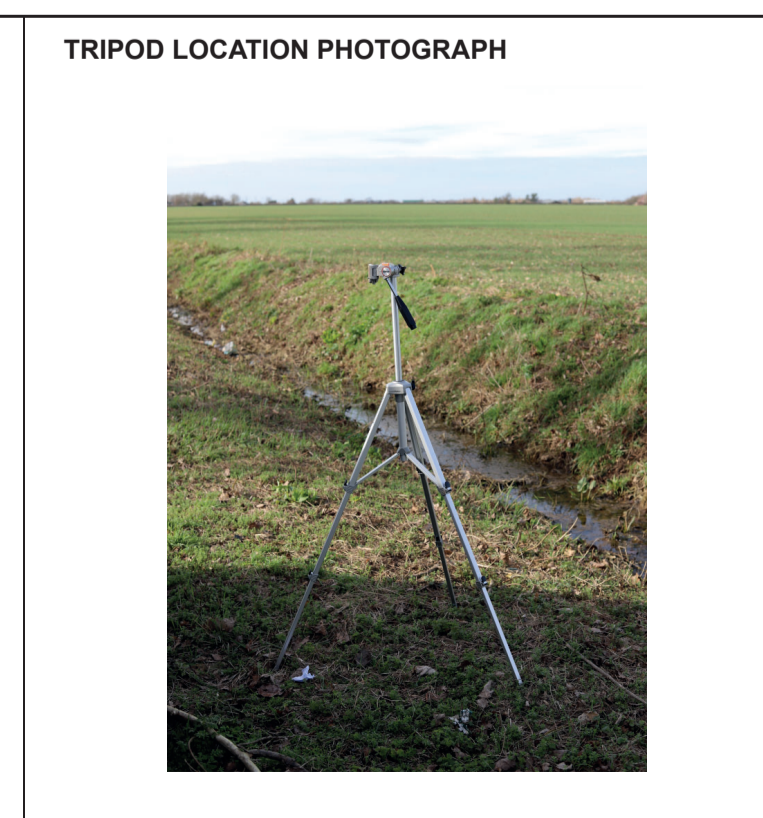

VIEWPOINT 2	PROJECT NAME: PROPOSED DEVELOPMENT AT THE THE HEATH, WOODHURST, HUNTINGDON
	ENVAR COMPOSTING LTD
	VIEWPOINT DESCRIPTION: On Bluntisham Heath Road, to the west of Barnfield Farm, to the west of Bluntisham, looking west to northwest.

Visualisation Type :	1
Projection Type :	Cylindrical
Enlargement Factor :	96% @ A1
Photograph Date & Time :	23/02/2021 12.45
Camera Make, Model & Sensor Format :	Canon 6D Mark II Full Frame Sensor
Lens Make & Focal Length :	Canon 50mm Fixed Focal Length
Horizontal FoV :	90°
Vertical FoV :	27°
GPS Coordinates :	535400, 274960
GPS Readings (alt) :	34m AOD
Direction of view :	West to northwest
Distance from site :	1.55km
Camera Height :	1.60m above ground level
Viewing Distance :	Comfortable arm's length
Conditions :	Clear, visibility good
Receptors :	Users of the local road network and individual properties

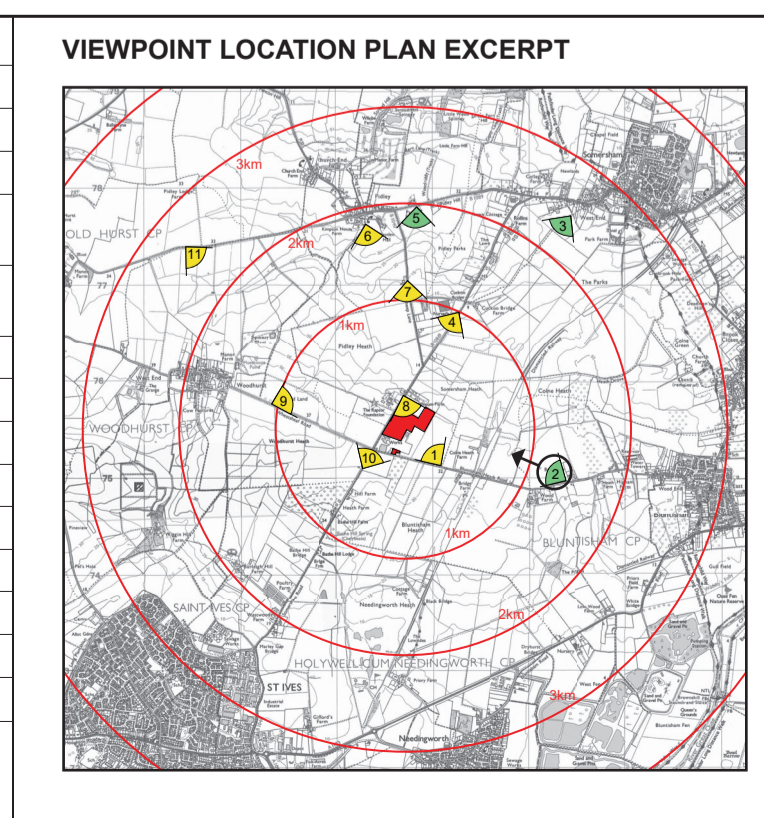

NOTES:

DRAWING TITLE: VIEWPOINT 2 BASELINE FEB 2021		DRAWN: CB	CHECKED: KmJ
DATE: 15.03.2021	STATUS: PLANNING	SCALE: N.T.S	
PROJECT NO: 879/21	DRAWING NO: ALD879_LD1012	REVISION: P01	
LANDSCAPE ARCHITECT: The Threshing Barn, Bignell Park Barns Chesterton, Bicester Oxfordshire, OX26 1TD Tel: 01869 249776 Email: mail@appliedlandscape.co.uk			

Refer to ALD879LD1008 for viewpoint locations