



1 Ground Floor Plan
1 : 100

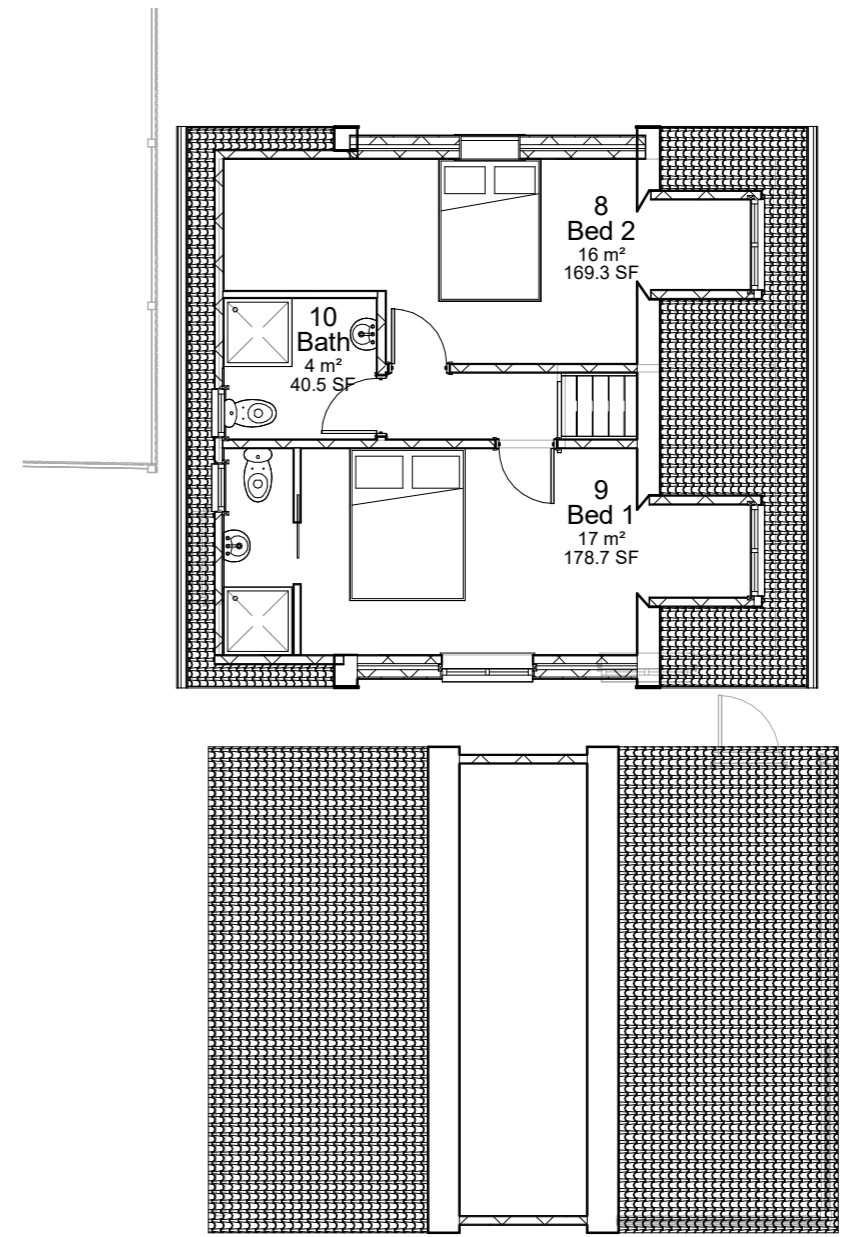

2 First Floor Plan
1 : 100

IJ Murray Associates Ltd

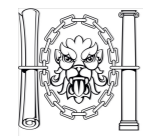

CIAT
REGISTERED PRACTICE

www.ijma.co.uk

I J Murray Associates Ltd
200 Seafront
Hayling Island
Hampshire
PO11 9HR
Phone 07779 246915
enquiries@ijma.co.uk

These drawings are the property of IJ Murray Associates Ltd and should not be reproduced or used in any way without the permission of a Director of IJ Murray Associates Ltd

These drawings are for planning and building regulation purposes only and are not for construction. All dimensions should be checked on site before work commences

Bridget MacLennan
129 Havant Road HI
Proposed V2

Floor Plans

Project number	Project Number	A112
Date	Issue Date	
Drawn by	Author	
Checked by	Checker	Scale
		1 : 100