



The Gentleman Architect  
 69c GOODRICH ROAD  
 EAST DULWICH  
 LONDON  
 SE22 0EQ  
 0203 722 5118

CLIENT  
 Mr J Pallett  
 PROJECT  
 59 Burbage Rd SE24 9HB  
 PROJECT NO.  
 20-528

ISSUE  
 15/07/21  
 DRAWN BY  
 MH

REVISIONS	
A	...
B	...
C	...
D	...
E	...

As Proposed  
 Elevations

AL (02)07A


White painted render  
 Lead Clad dormer

Replacement uPVC casement windows

Dark grey 'Anthrazinc' standing seam zinc roof

White painted render  
 Dotted blue outline of demolition

Black PPC aluminium framed double glazing

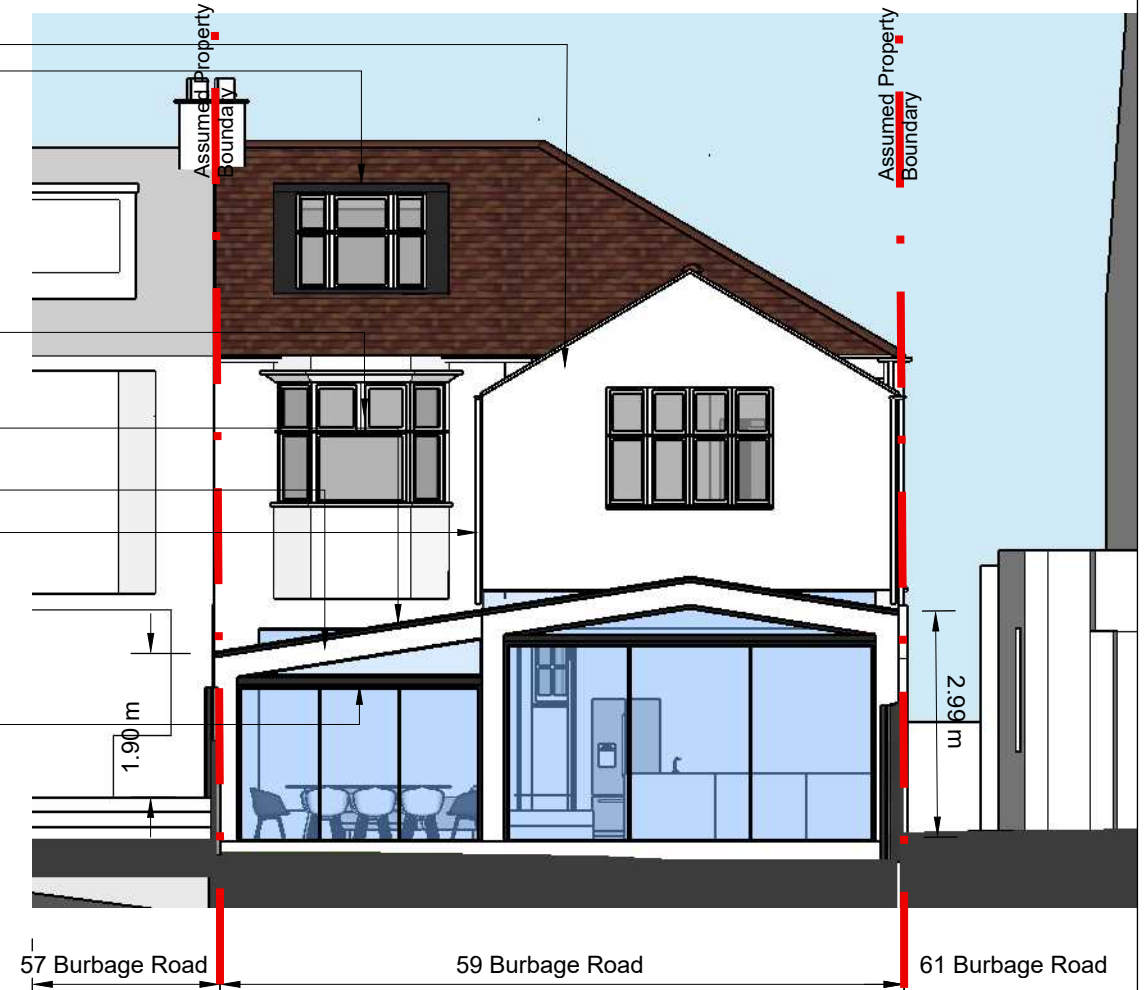

57 Burbage Road      59 Burbage Road      61 Burbage Road

1:100 @A3

3  
07 As Existing Rear Elevation



Extend hip in matching tiles and ridge

New bay window to match #41 Burbage Road

Replacement timber casement windows to match prevailing style

Dotted blue outline of demolition

Extend porch roof with matching tiles

Restore original garage doors and move 533 mm forward in line with front door



61 Burbage Road      59 Burbage Road      57 Burbage Road

1  
07 As Proposed Front Elevation 1:100 @A3