
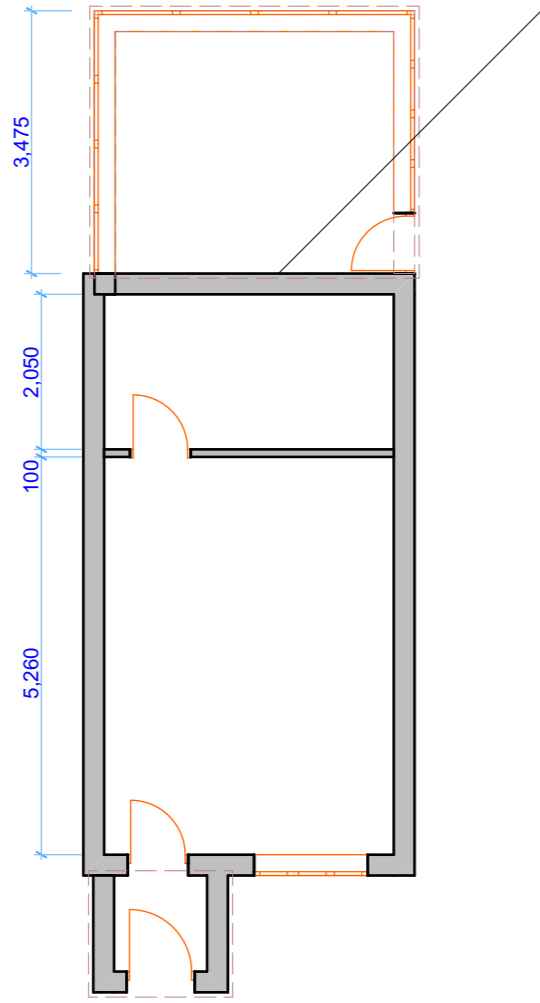


2 65 middlecroft drive location plan 1:1250

1
-


Site Plan Proposed
1:500

	Job Title 65 Middlecroft Drive	Drawing Name Site Plan Proposed	Drawing Status Planning Application	Drawing Scale 1:500, 1:1250	Layout ID HA01	Status Revision
---	--	---	---	---------------------------------------	--------------------------	--------------------




GF-Ground Floor
1:100

1 -

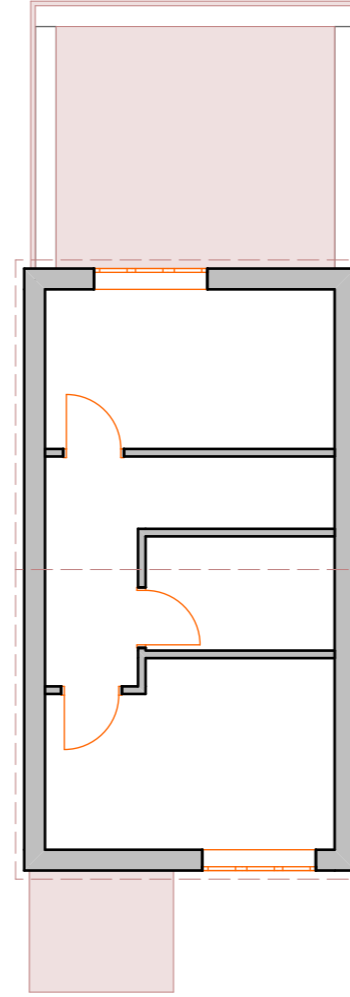


01-First Floor
1:100

2 -

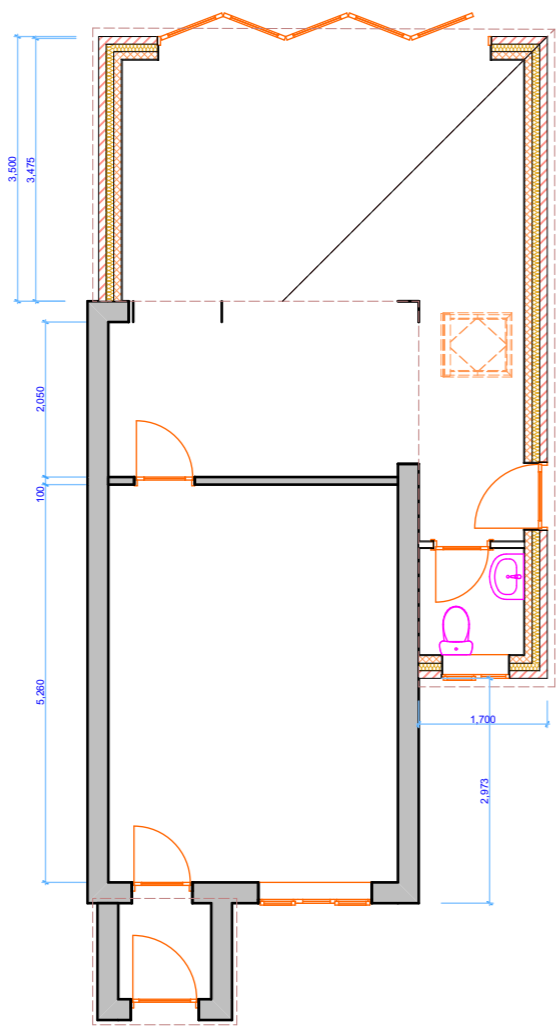


GF-Ground Floor
1:100

1 -

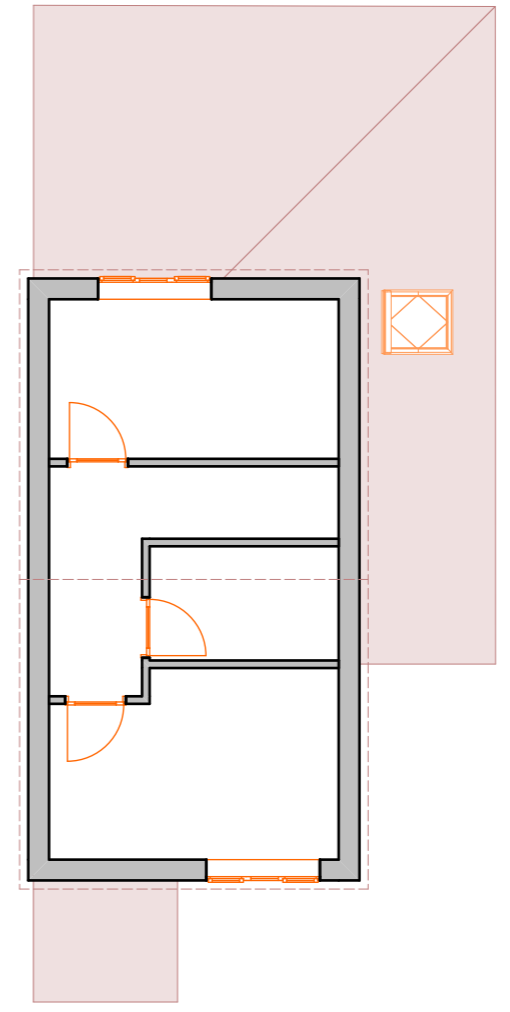


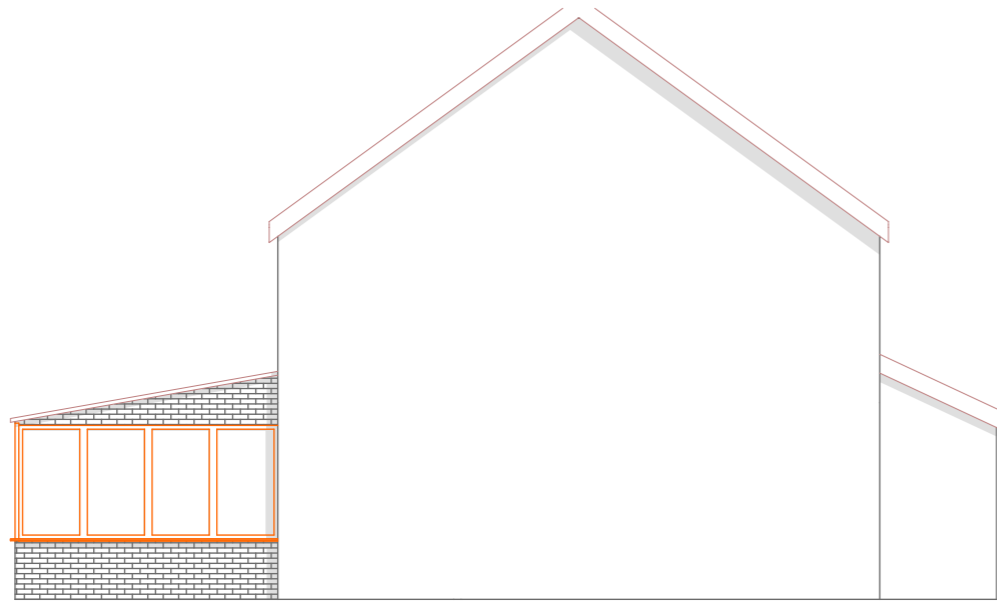
01-First Floor
1:100

2 -

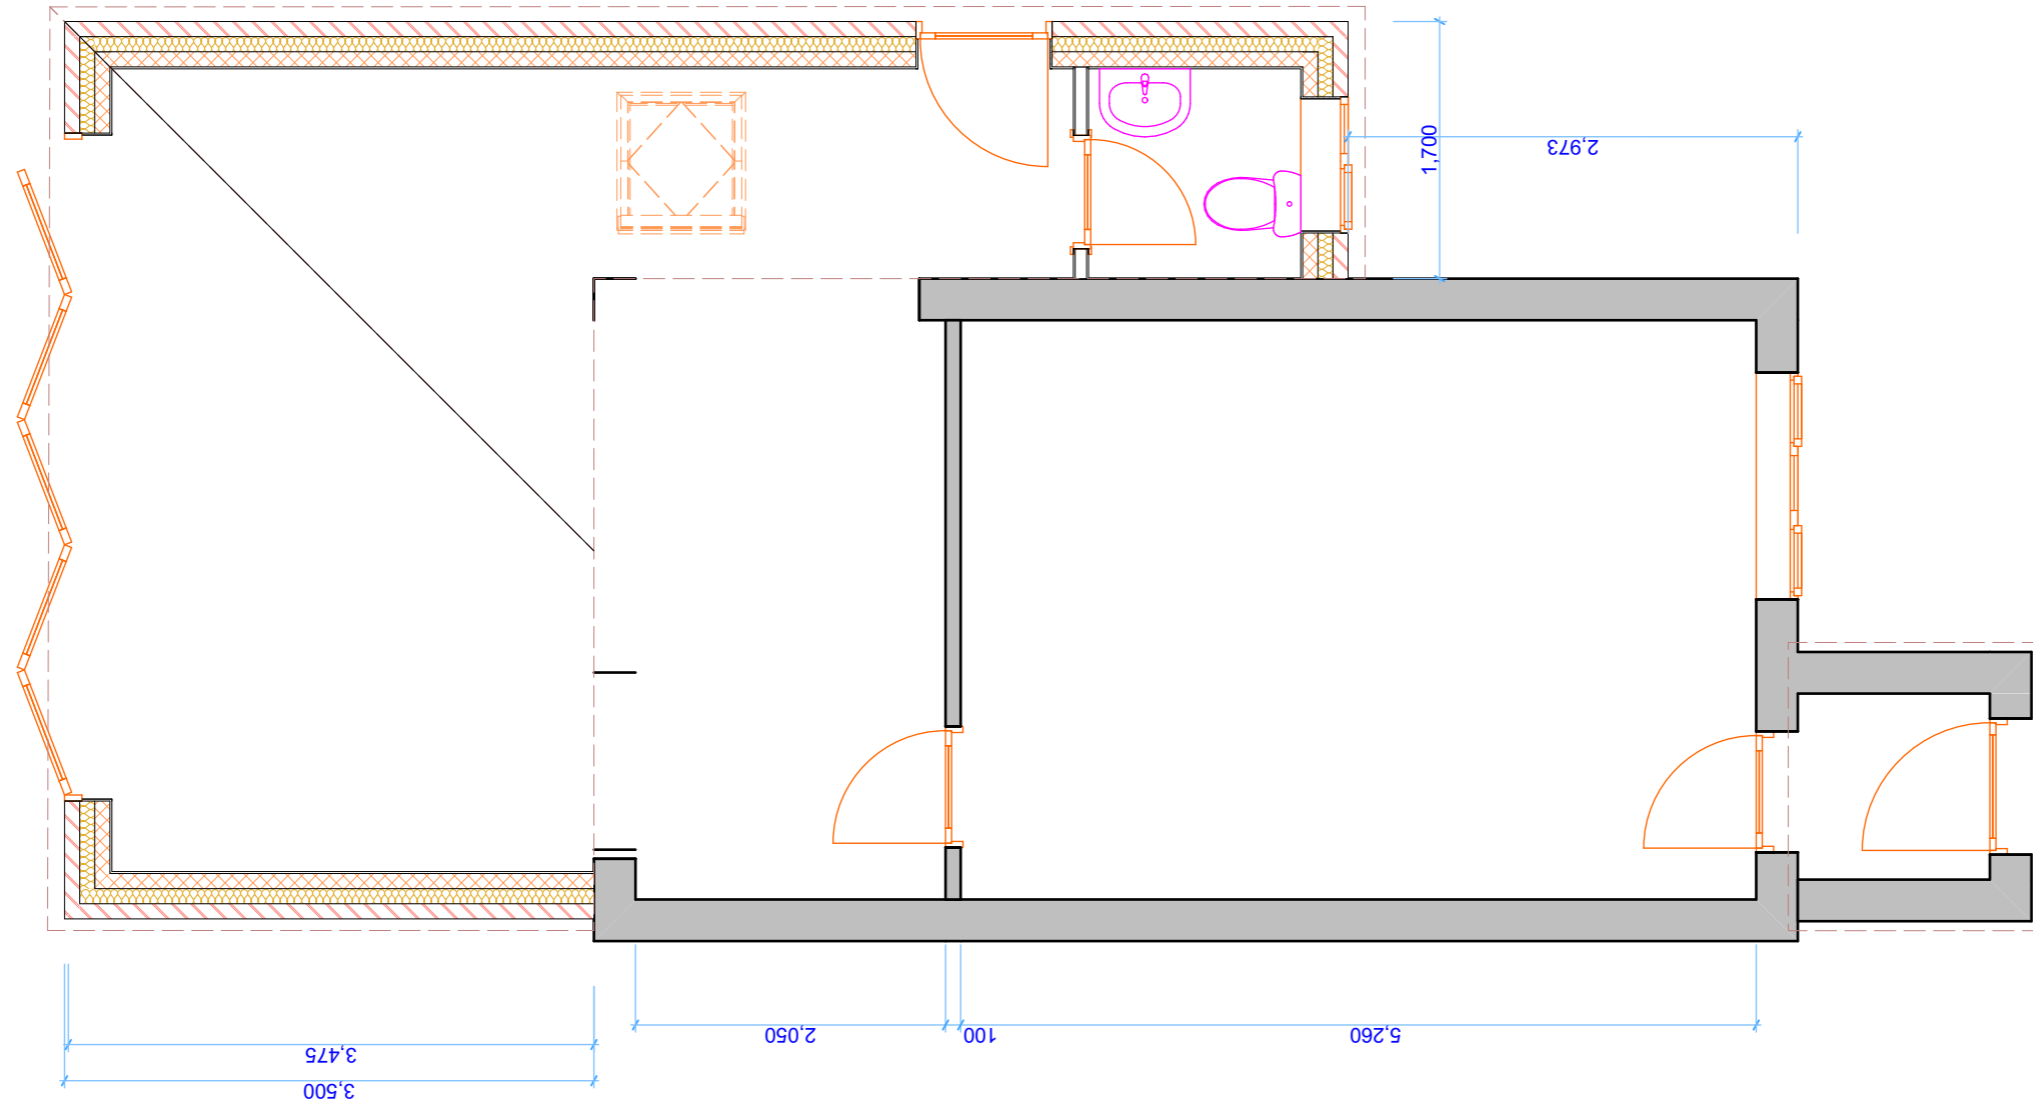


1 GF-Ground Floor 1:50

	Job Title 65 Middlecroft Drive	Drawing Name Proposed Plans Ground Floor	Drawing Status Planning Application	Drawing Scale 1:50	Layout ID MD04	Status Revision
---	--	--	---	------------------------------	--------------------------	--------------------




1
-

E-East Elevation
1:100

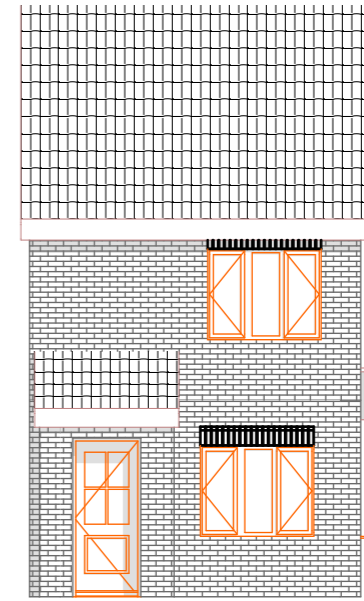


2
-

E-North Elevation
1:100

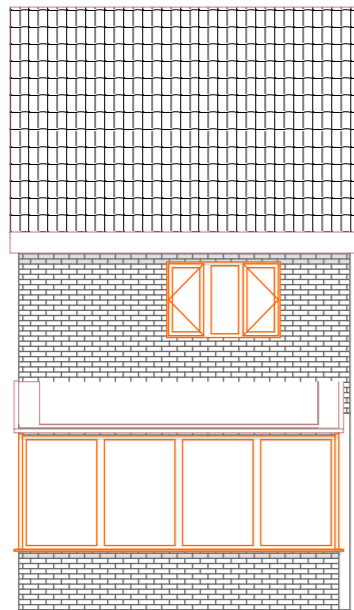



3
-

E-South Elevation
1:100

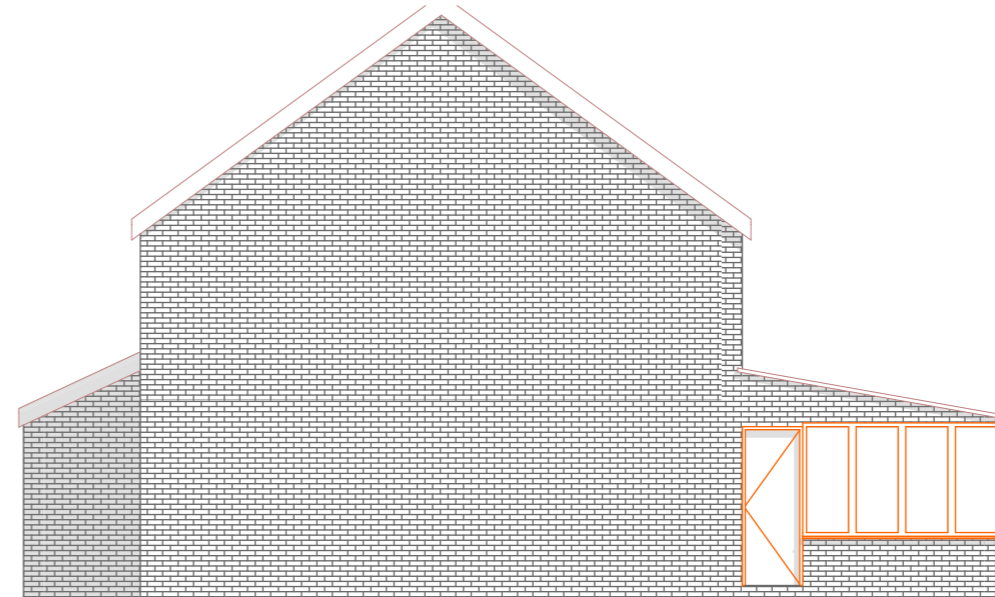

4
-

E-West Elevation
1:100

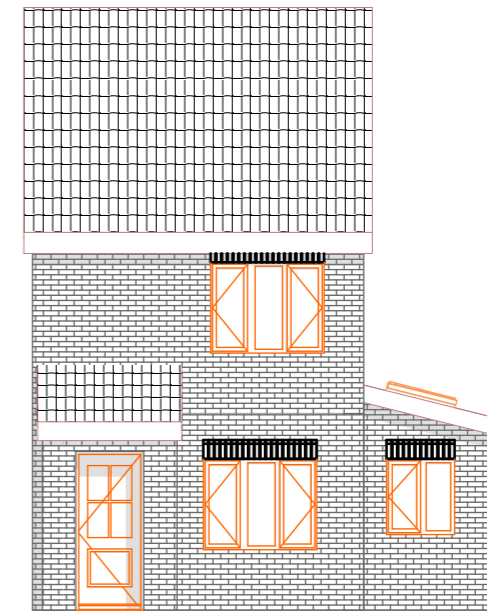
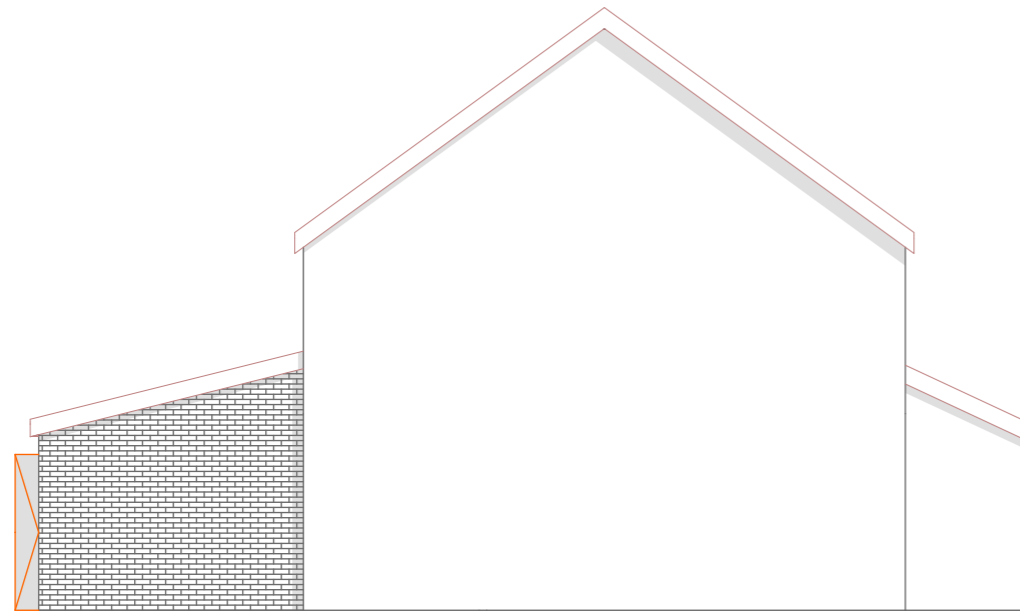


1
-

E-East Elevation
1:100

2
-

E-North Elevation
1:100

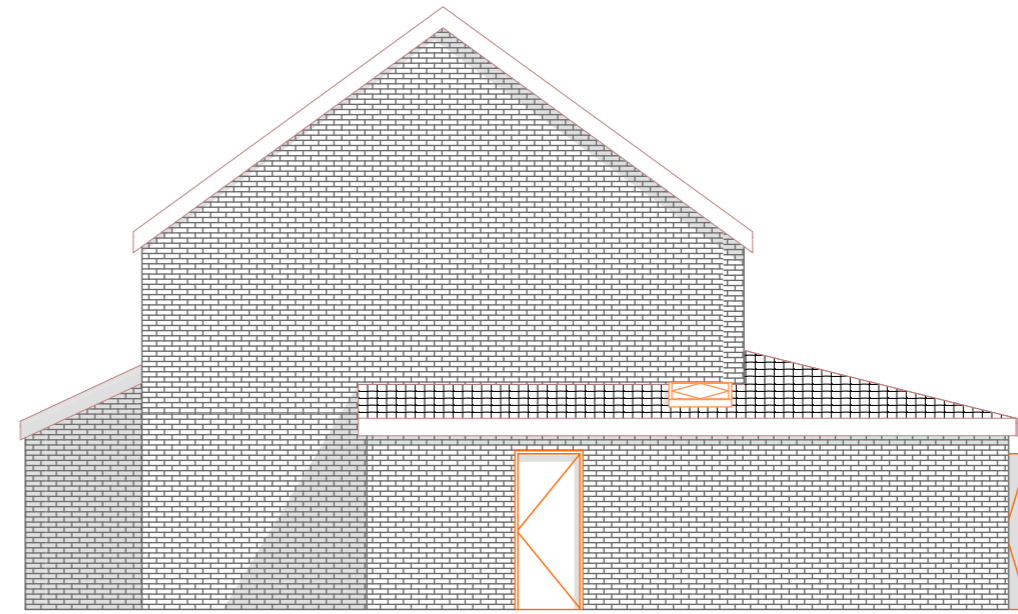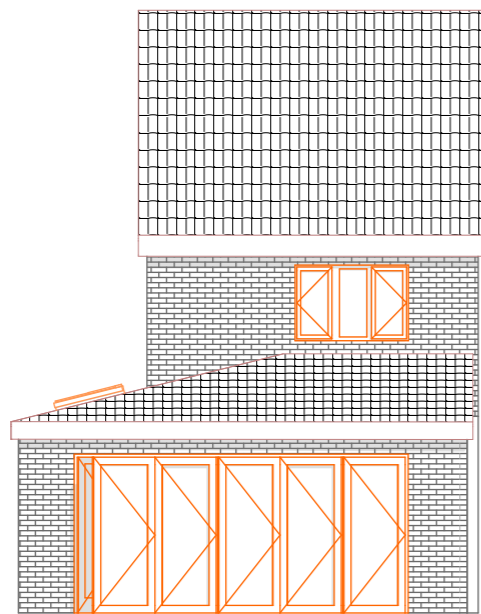

3
-

E-South Elevation
1:100

4
-

E-West Elevation
1:100



Job Title
65 Middlecroft Drive


Drawing Name
Proposed Elevations

Drawing Status
Planning Application

Drawing Scale
1:100

Layout ID
MD06


Status Revision

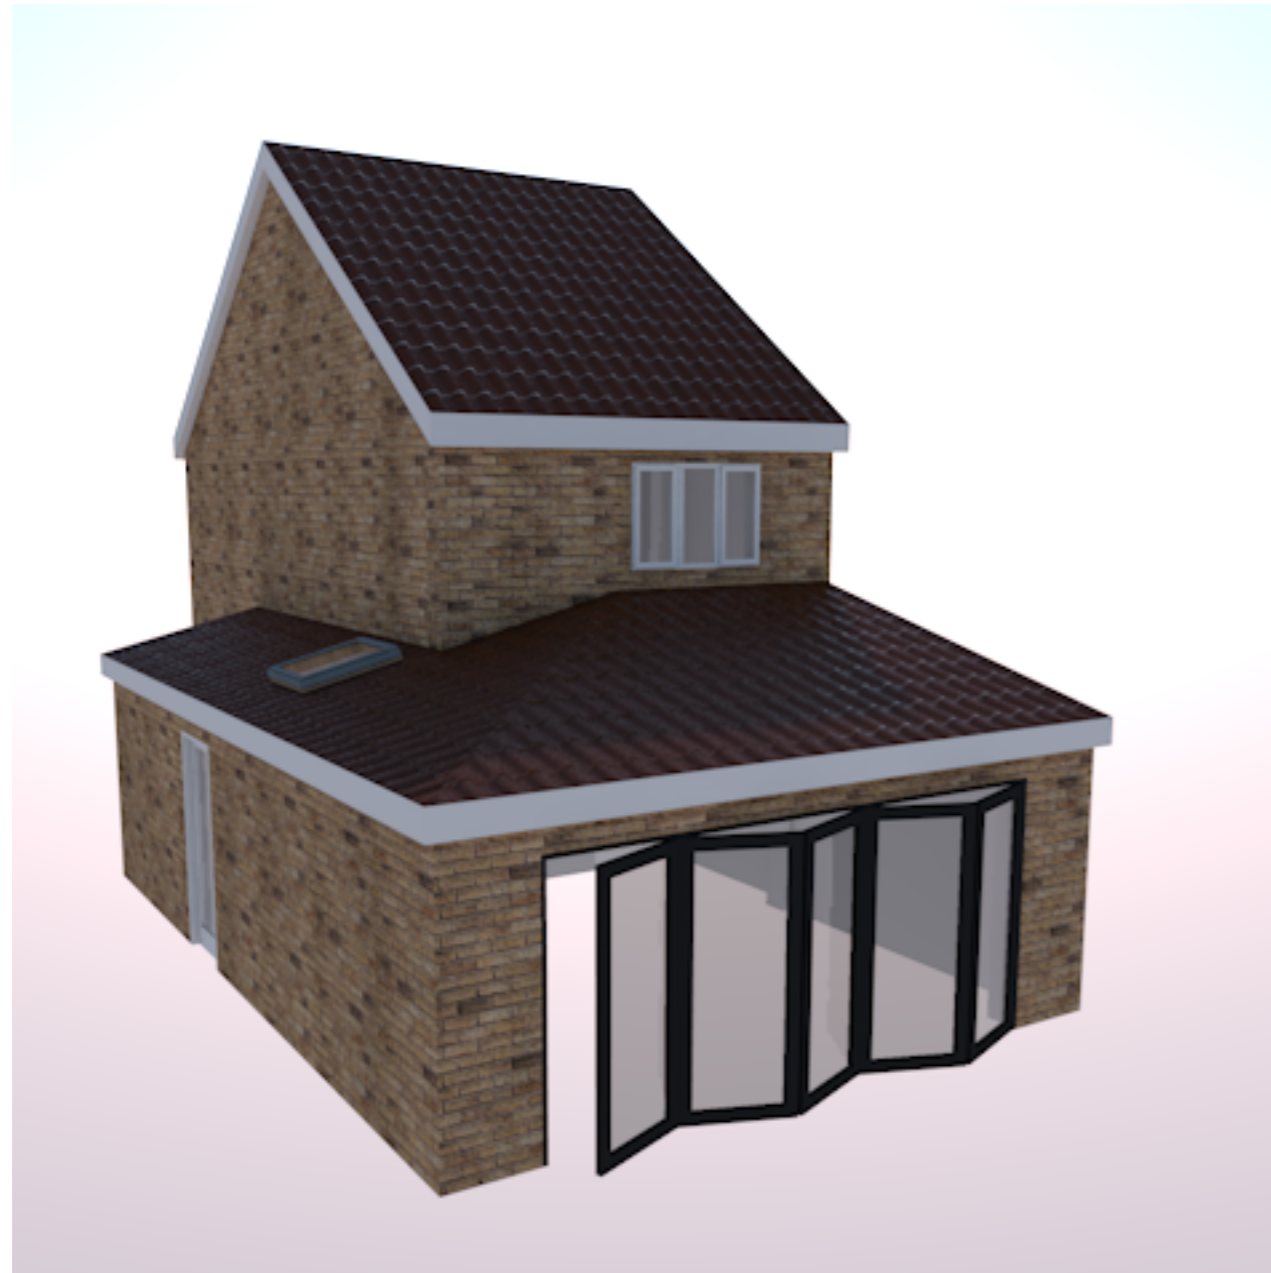

6

65 Middlecroft Drive - Picture2

1:1

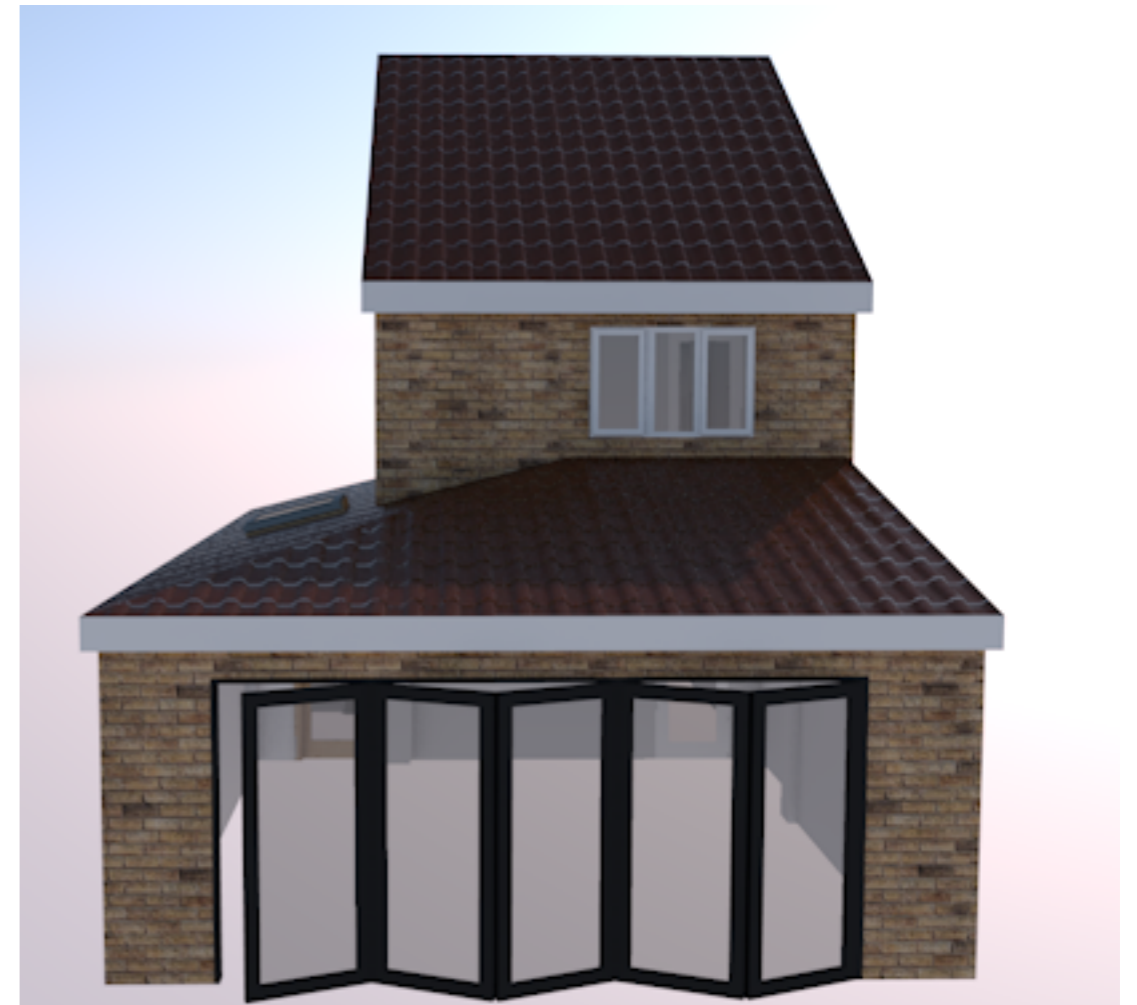

5

65 Middlecroft Drive - Picture1

1:1