


# RIVER FOSS

28/1/15 AT 1100AM  
WATER LEVEL  
7.59 8.30  
8.31

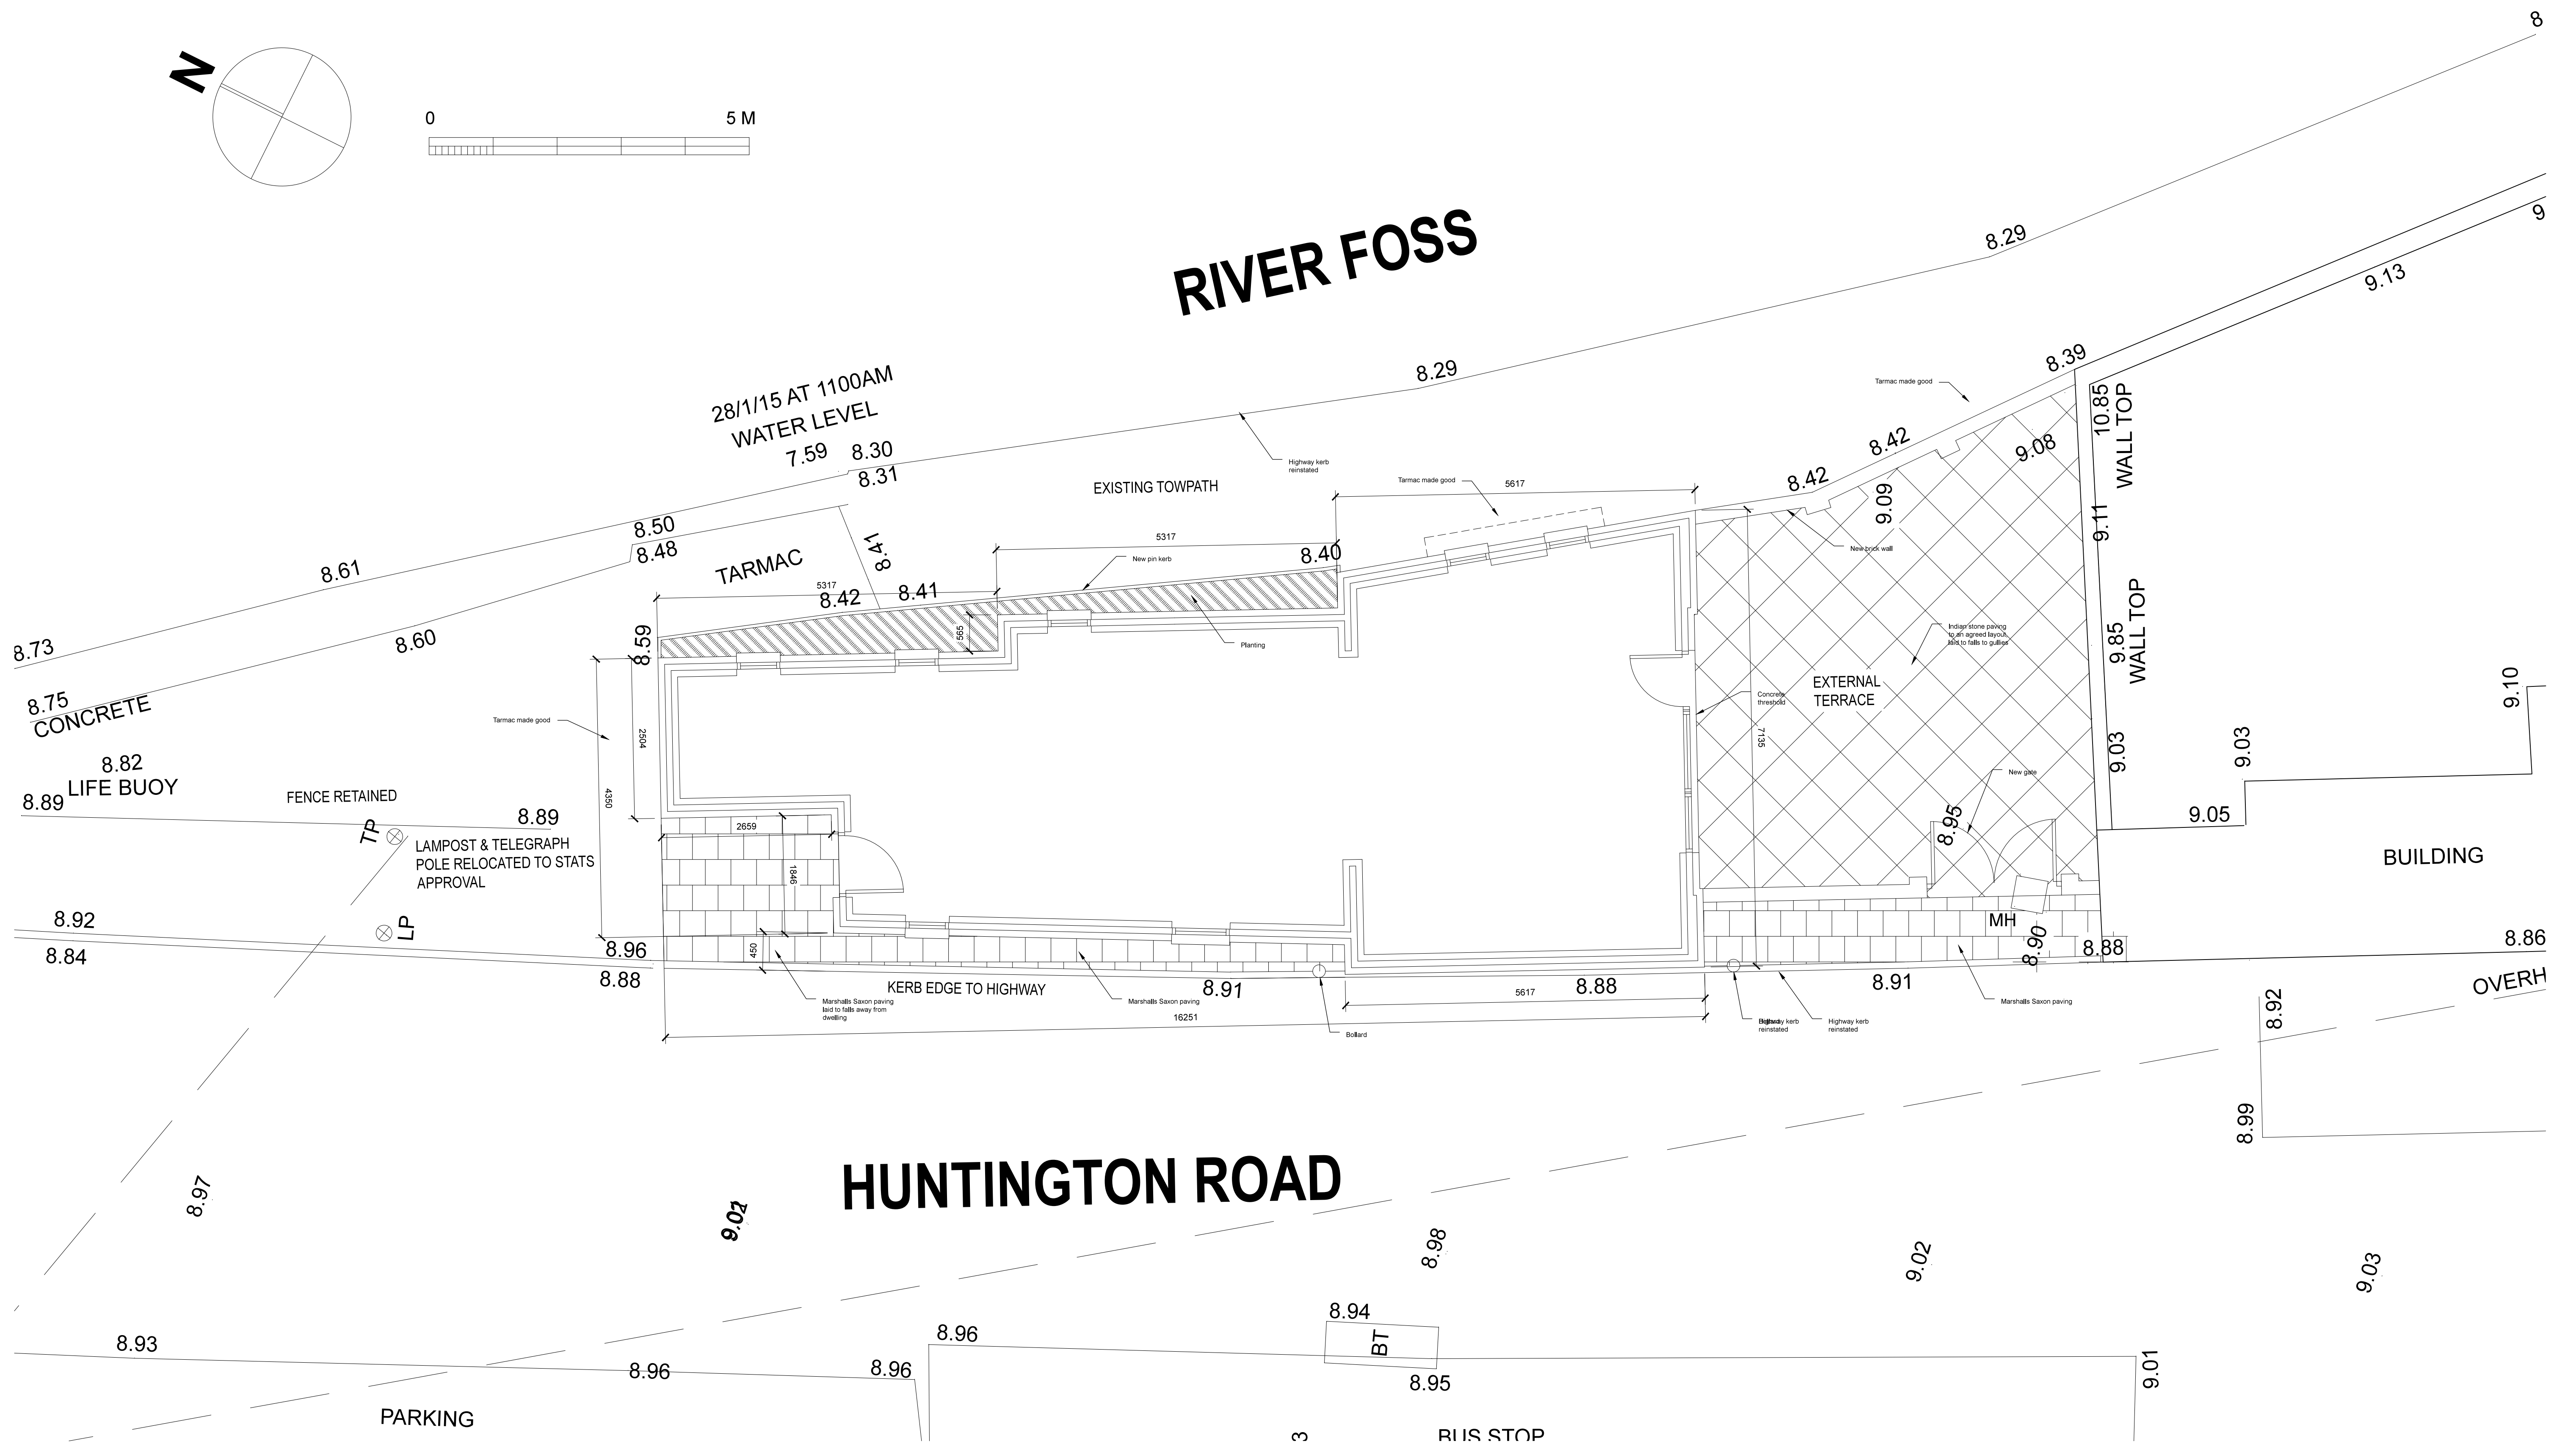

# HUNTINGTON ROAD

NOTES  
DO NOT SCALE FROM THIS DRAWING  
THIS DRAWING MUST BE READ IN CONJUNCTION WITH THE BUILDING SPECIFICATION

RIBA 

**BrierleyGroom**  
Chartered Architects

Brierley Groom LLP  
Registered England  
Partnership No. OC344478  
VAT No. 973 9541 73  
Founded by John Carr circa 1750

2 Holly Tree House, Harwood Road  
Northminster Business Park, York, YO26 6QU  
t. 01904 794794  
e. mail@brierleygroom.co.uk  
website: www.brierleygroom.com

client	MR P HALE		
project	92A HUNTINGTON ROAD, YORK		
drawing	SITE PLAN		
date	FEB 2019	status	PRELIMINARY
scale	1:50 @ A1	revision	A
number	H127.01.03		