





**PROPOSED FRONT ELEVATION**

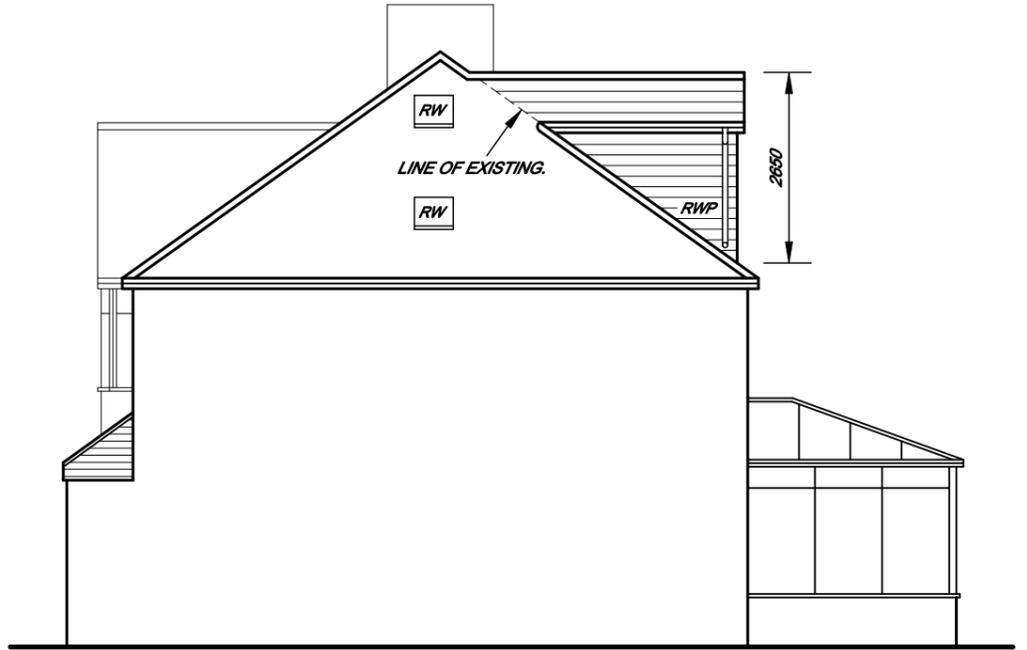


**PROPOSED SIDE ELEVATION**

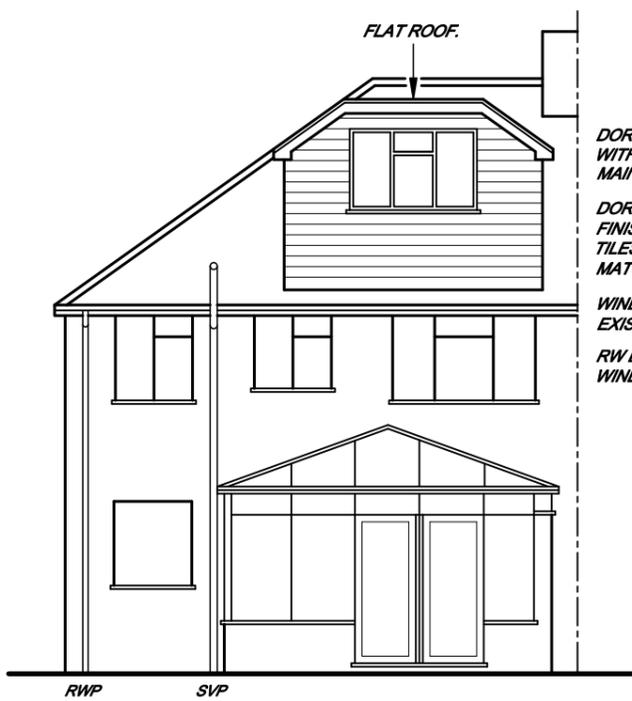


**PROPOSED REAR ELEVATION**


DORMER ROOF FINISHED WITH TILES TO MATCH MAIN ROOF.  
 DORMER WALLS FINISHED WITH PLAIN TILES. COLOUR TO MATCH MAIN ROOF.  
 WINDOW TO MATCH EXISTING.  
 RW DENOTES ROOF WINDOWS.

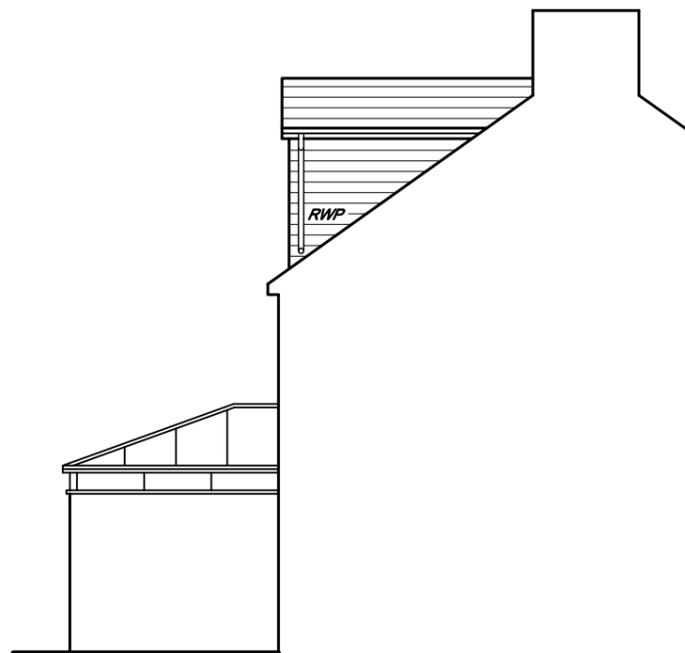

**PROPOSED SIDE ELEVATION**

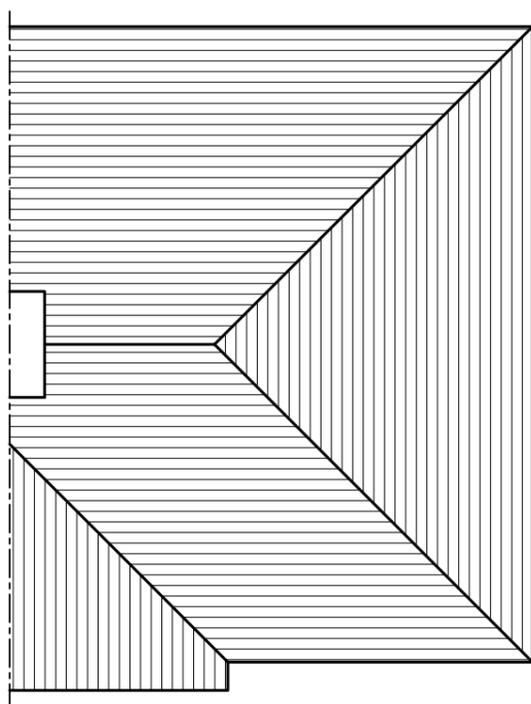

**EXISTING ROOF PLAN**

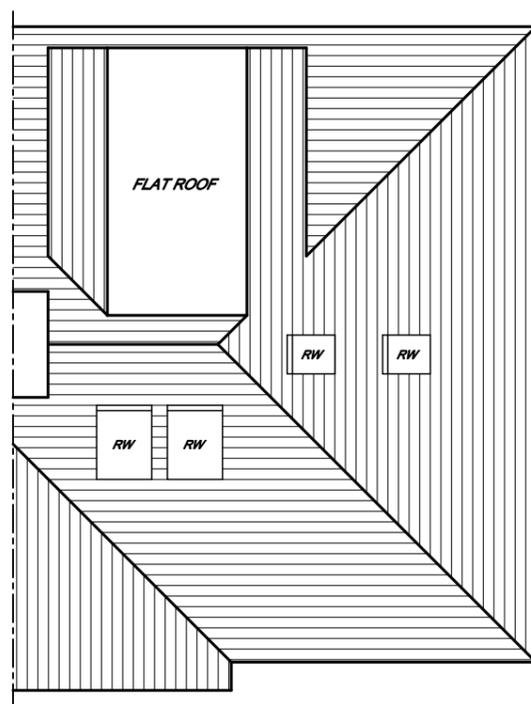

**PROPOSED ROOF PLAN**

