



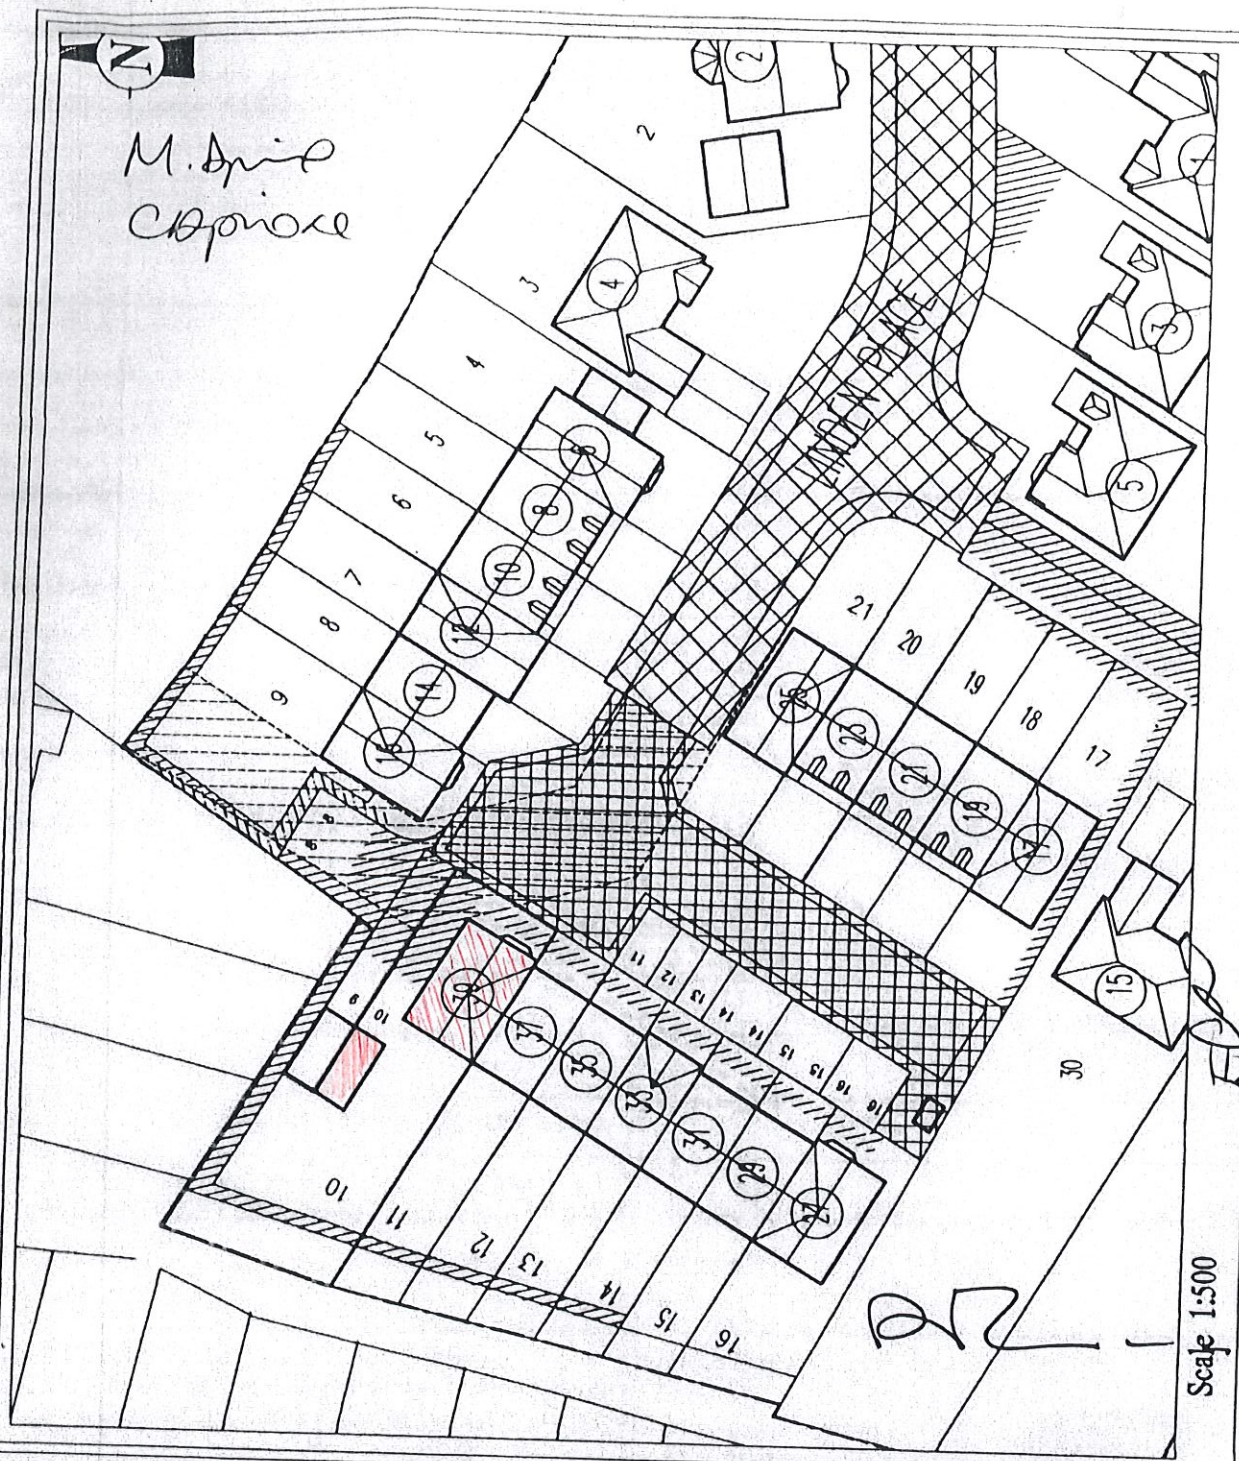

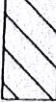






M. Spill  
Coprore




Scale 1:500

-  Areas to be adopted by local authorities
-  Areas to be adopted by highway authorities
-  Areas of Joint rights of way
-  Area to be transferred to Management company
-  Area to be maintained by Management company
-  Sewer easement
-  Area to be restricted to low level planting not exceeding 600mm in height
-  Line of screen wall, fence or hedge not on plot boundary

Postal numbers  
Plot numbers

3

Site LAND MAPPERLEY PLAINS  
MAPPERLEY

North 

Plot No. 10

Master Conveyance Drawing No. N036\_31\_C

Dated 7/9/2001

Date approved by Land Registry

**WILCON**  
HI • ST • JS

Wilcon Homes Northern Ltd.  
Wilcon House, Midland Way,  
Enderbrough, Cheshirefield S43 4XA  
Tel: 01246 570060  
Fax: 01246 819358