


ELEVATIONS - PROPOSED - Scale- 1:50 & 1:100@A3


General Notes:
DO NOT SCALE FROM THIS DRAWING.
WORK TO FIGURED DIMENSIONS ONLY

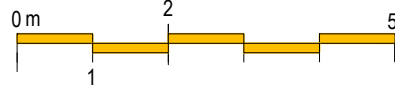

FRONT Elevation Proposed




REAR Elevation

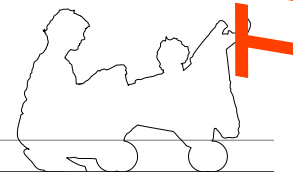

The Beck - Planning



SIDE Elevation Proposed

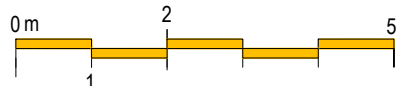

DRAINAGE TO FOLLOW*

GLASS DOUBLE DOORS THROUGH TO GARDEN

RENDERED FRONTAGE ABOVE EXISTING EXPOSED LOWER BRICK COURSES

BRICK ELEVATION TO SIDE TO MATCH MAIN DWELLING BRICKWORK (AS FAR AS IDENTIFIABLE)

FULL HEIGHT PICTURE WINDOW

Rev.	Details:	By / Cht:	Date:
Airewas architecture			
Mellor Barns • 8 Park Road • Airewas • DE13 7AG M +44 (0)7854 191670 • d.glaney@airewasarchitecture.com			
Client: MR & MRS SMITH			
Project: 58 THE BECK - ELFORD			
Drawing Title: PROPOSED ELEVATIONS			
Scale: 1:50			@ A3
Status: PLANNING			
0420-08			-