


2.0 LOCATION

2.2 PROPOSED BLOCK PLAN



SITE BOUNDARY
PROPOSED


Proposed Site Location Plan

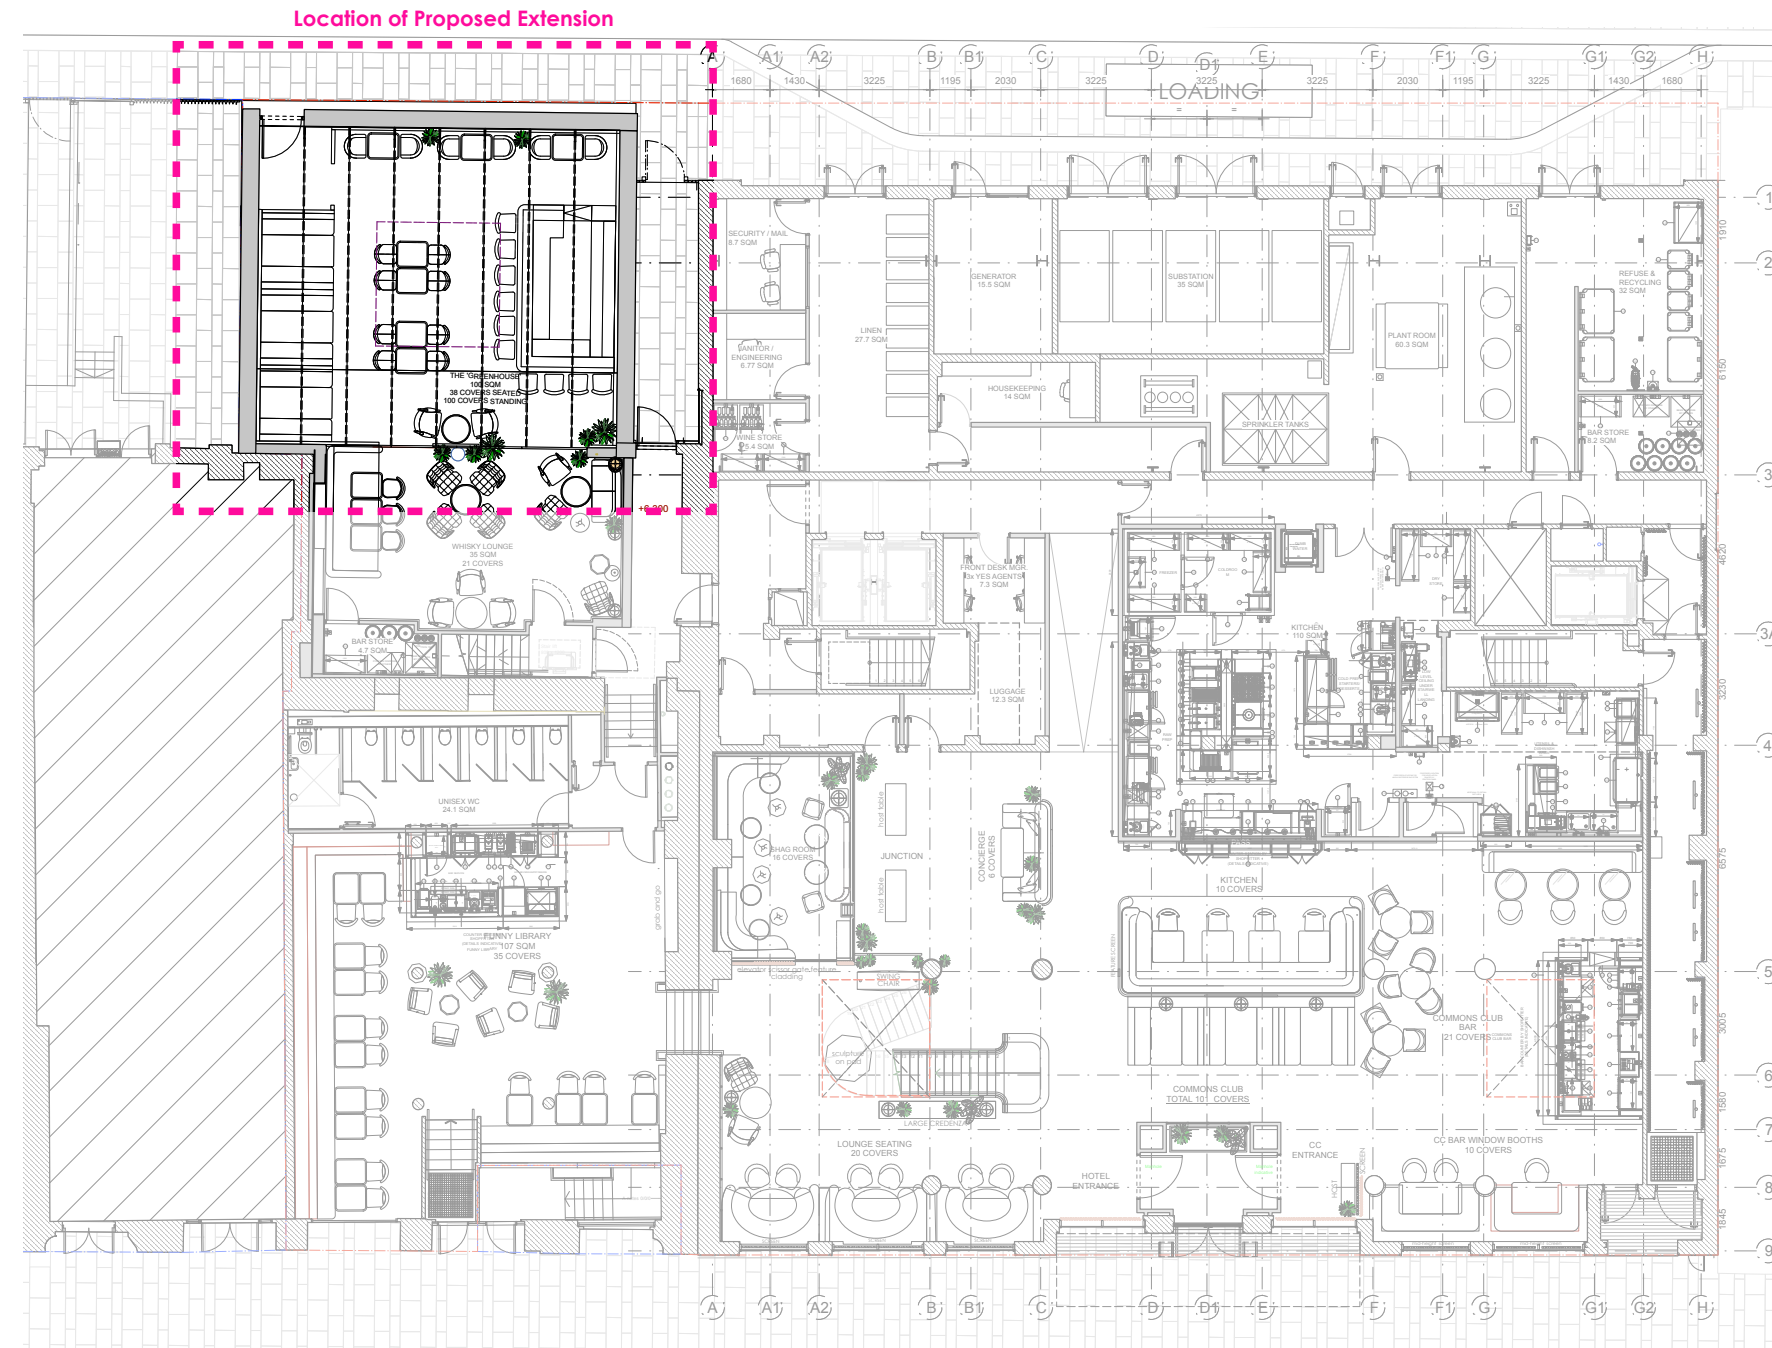

Previously Approved Ground Floor Plan - Ref: 18/02616/FUL


3.0 APPROVED & PROPOSED DRAWINGS

3.1 APPROVED & PROPOSED PLANS

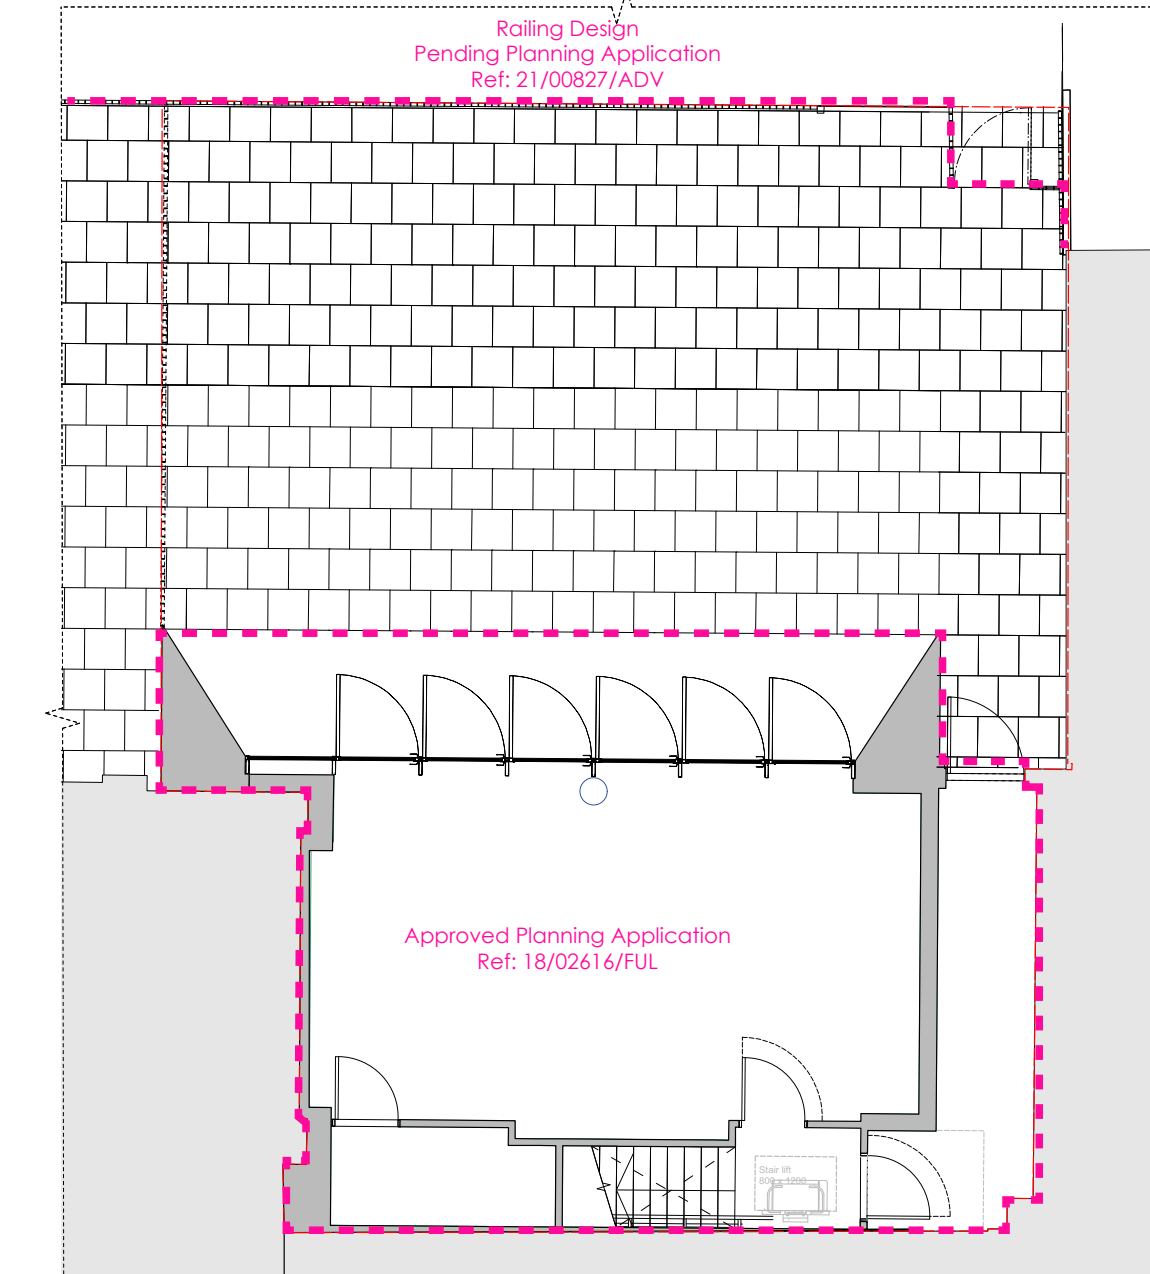

Previously Approved Ground Floor Plan - Ref: 18/02616/FUL


PREVIOUS APPLICATIONS

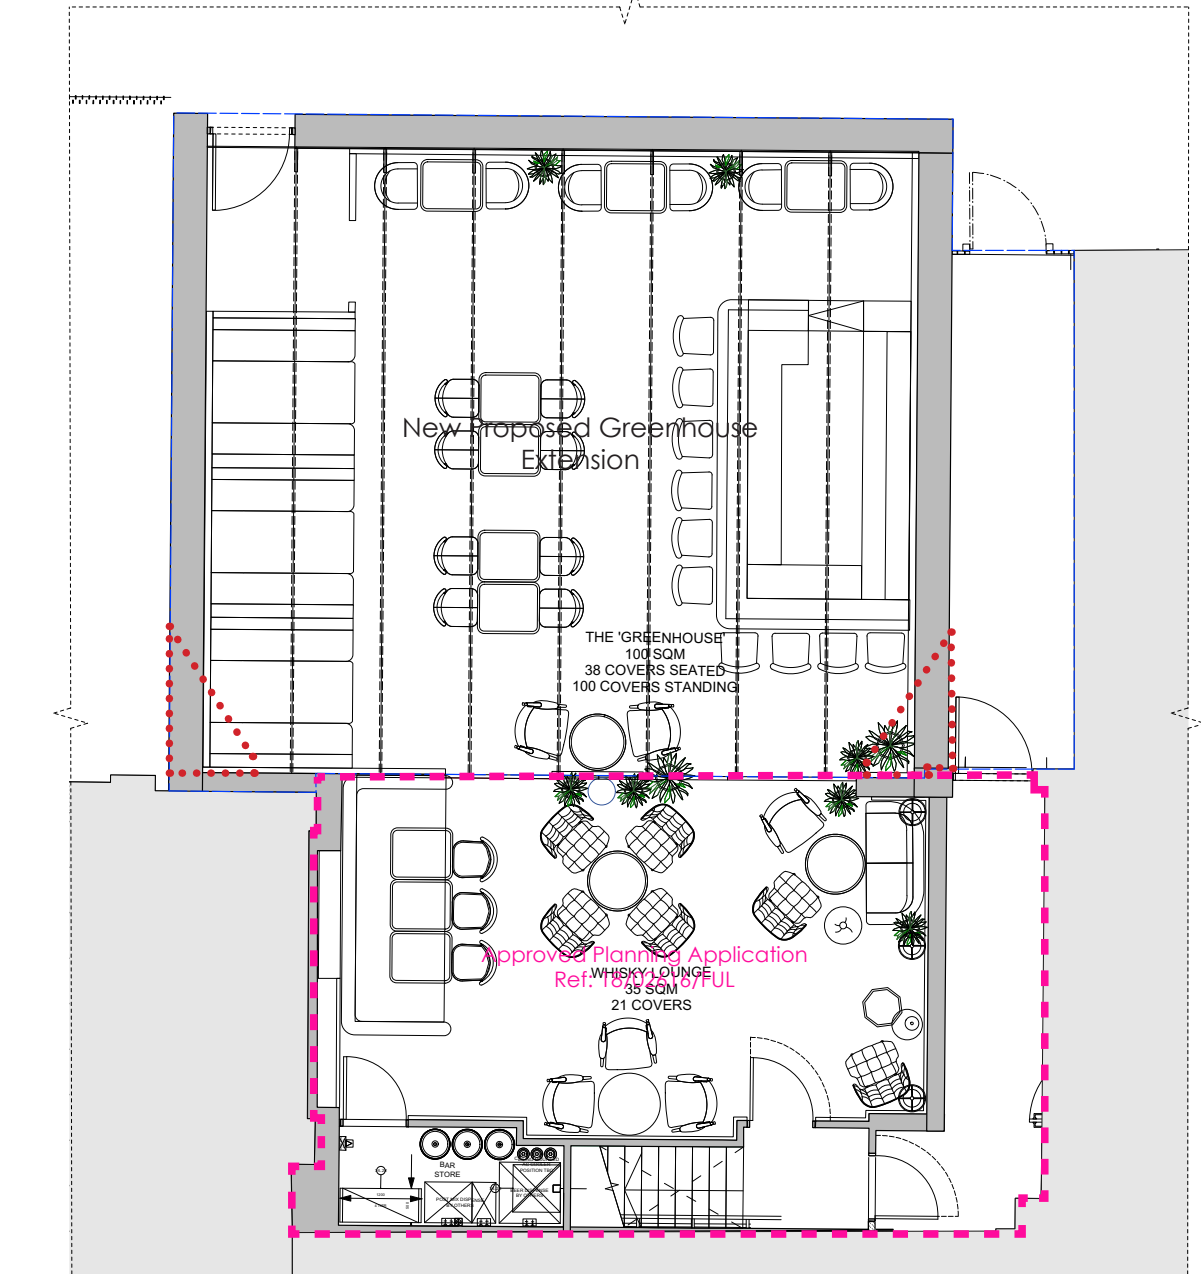

Proposed Ground Floor Plan



TO BE OMITTED

3.0 APPROVED & PROPOSED DRAWINGS

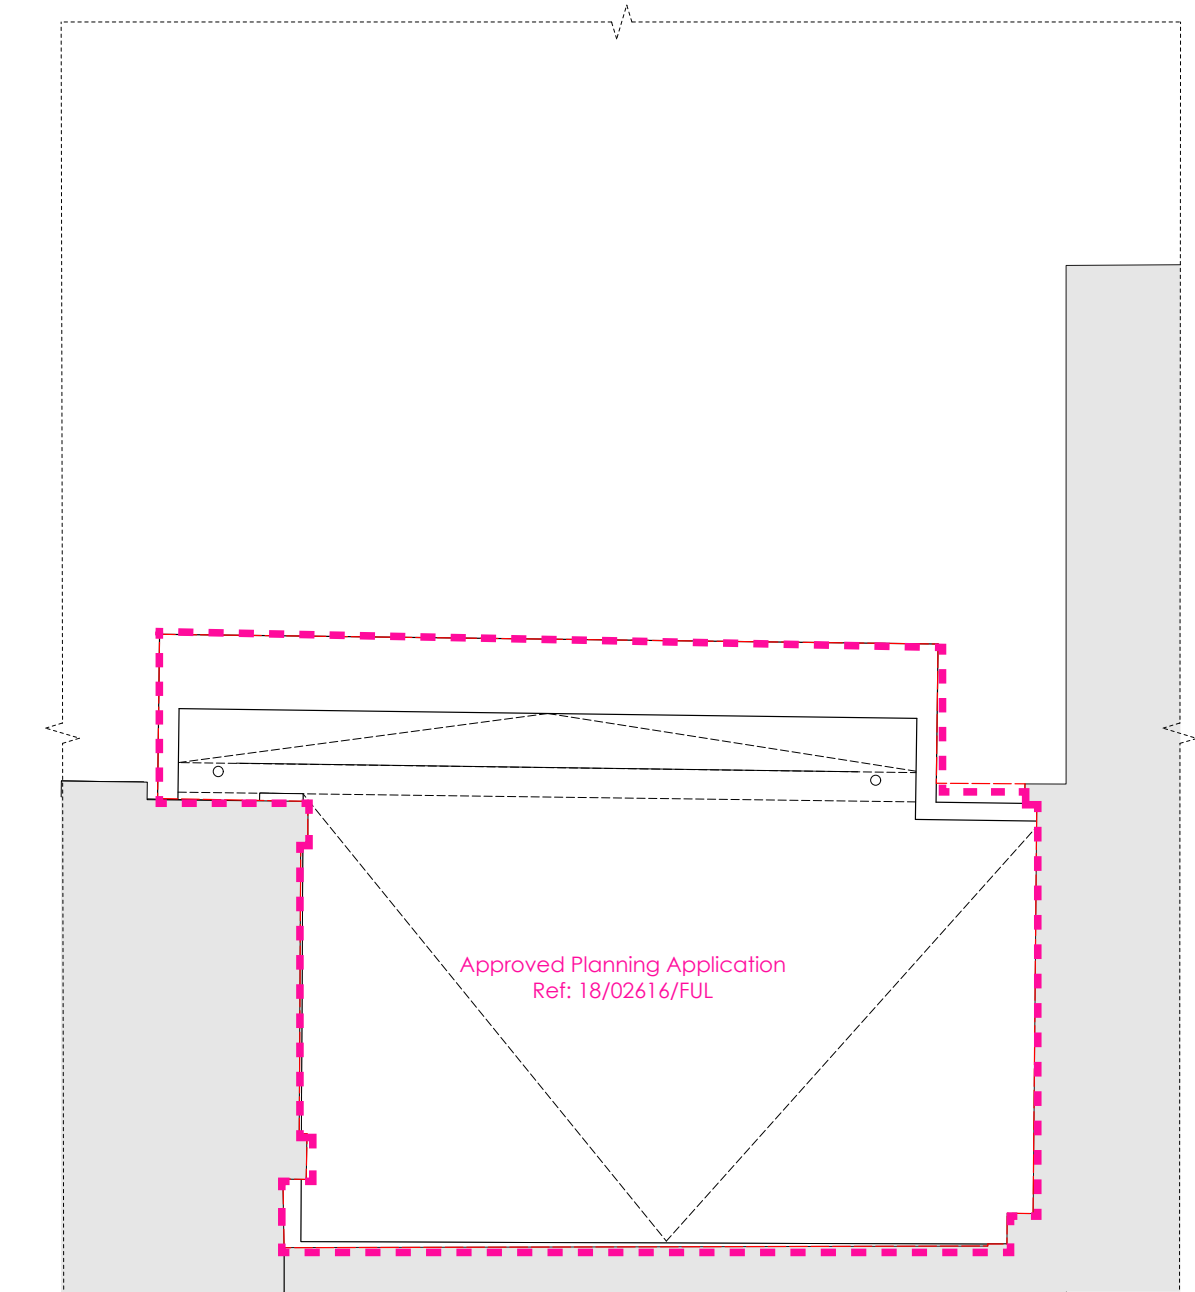

Previously Approved Roof Plan - Ref: 18/02616/FUL

PREVIOUS APPLICATIONS

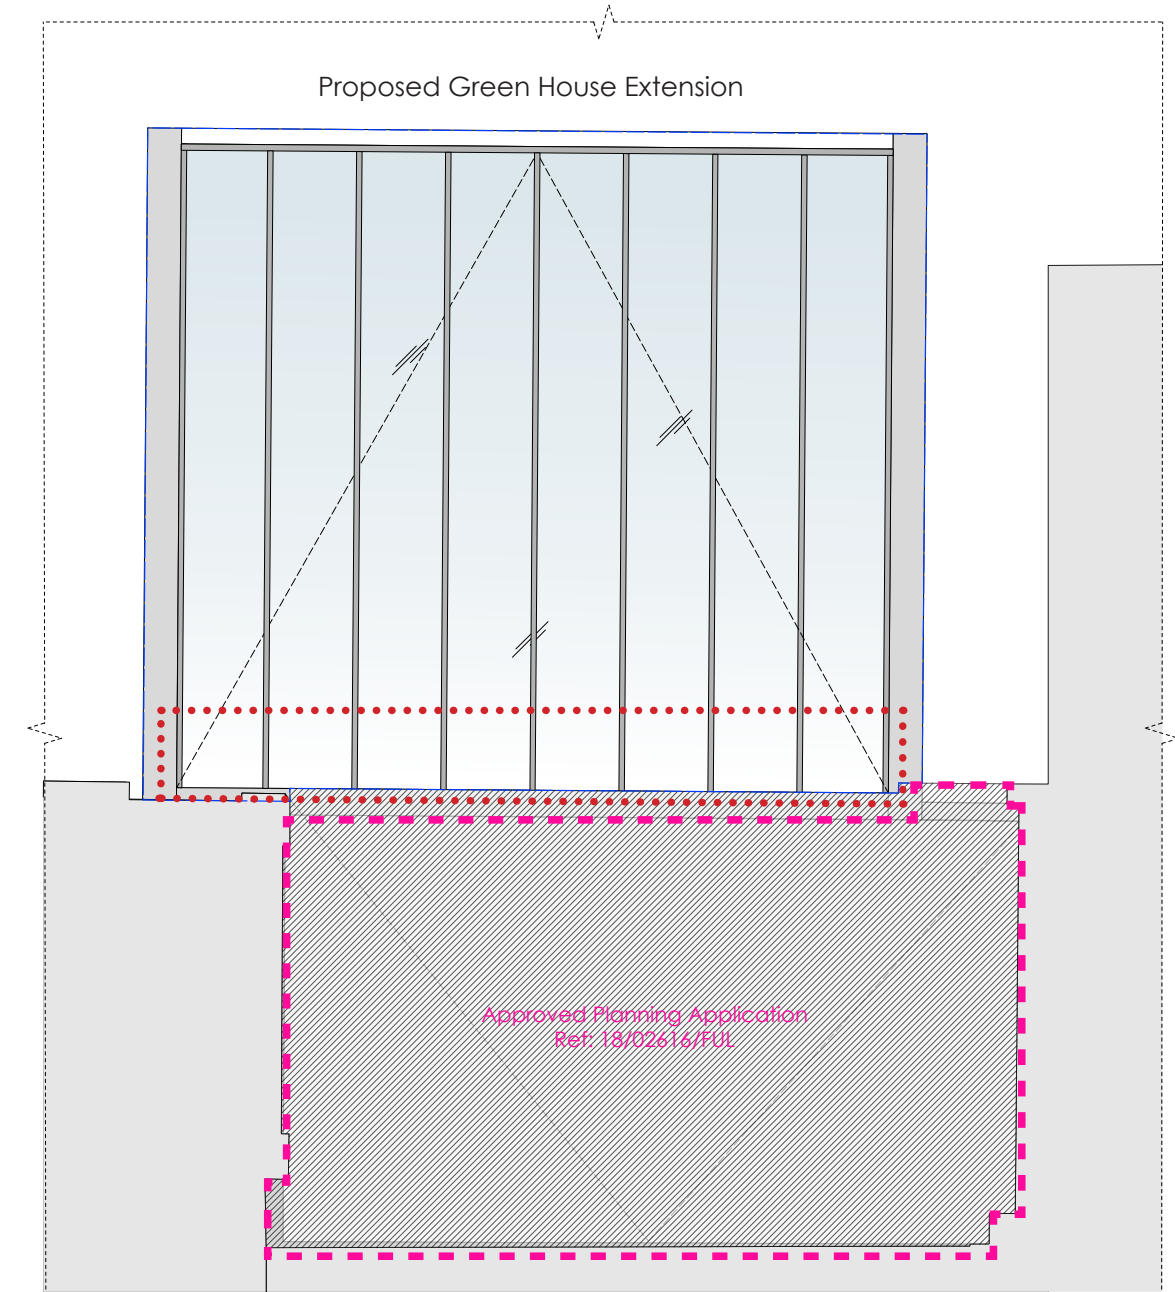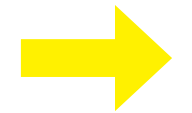


Proposed Roof Plan



OUTLINE OF PREVIOUS APPROVAL

3.0 APPROVED & PROPOSED DRAWINGS

3.2 APPROVED & PROPOSED ELEVATIONS

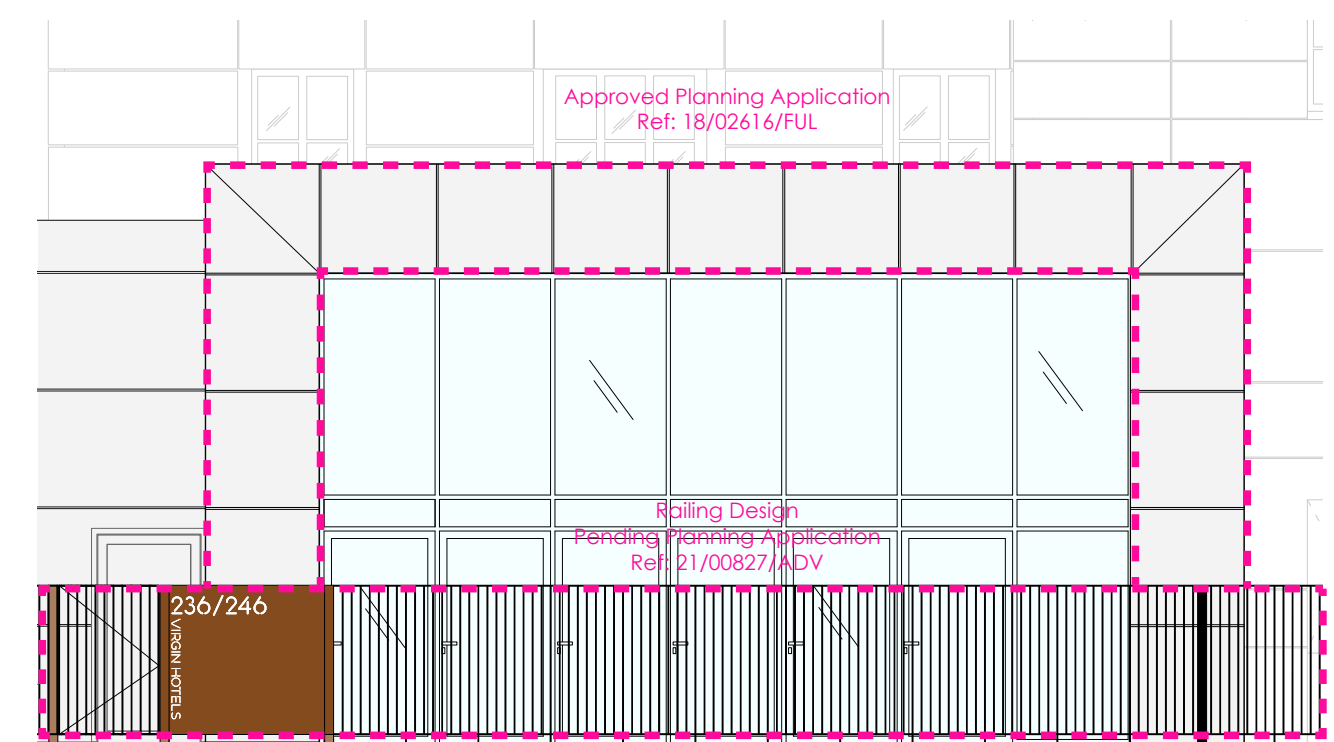

Previously Approved Front Elevation - Ref: 18/02616/FUL

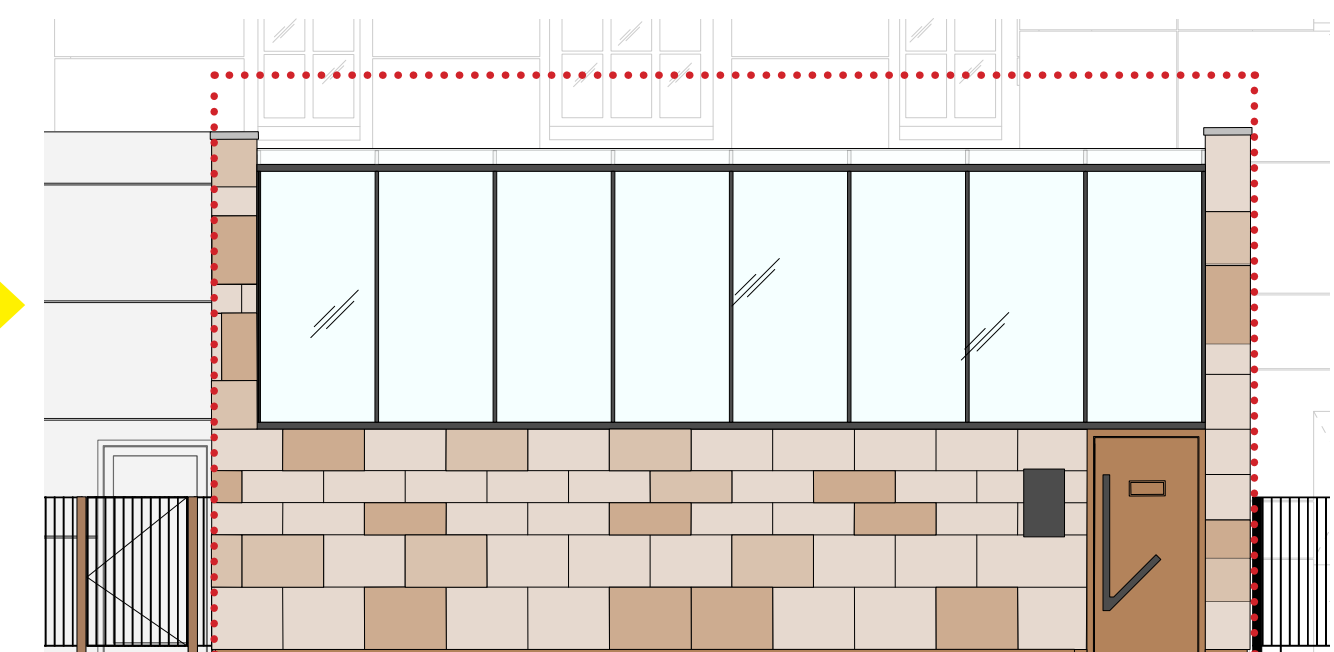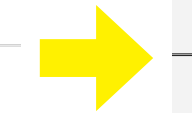

Proposed Front Elevation

PREVIOUS APPLICATIONS

OUTLINE OF PREVIOUS APPROVAL