


Existing Ground Floor Plan

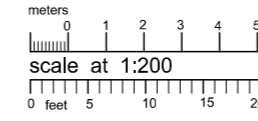

Existing Site Plan




Existing South West Elevation



Existing South East Elevation




Existing North West Elevation

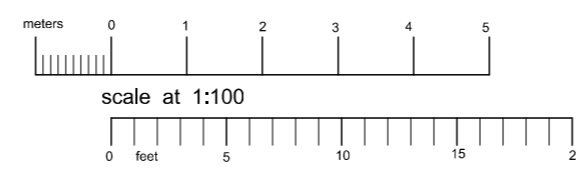

Proposed South West Elevation


openable low-pitch roofmaker roof  
windows in grey  
single ply membrane flat roof  
Natural Stone flank walls, rendered rear wall to garden room

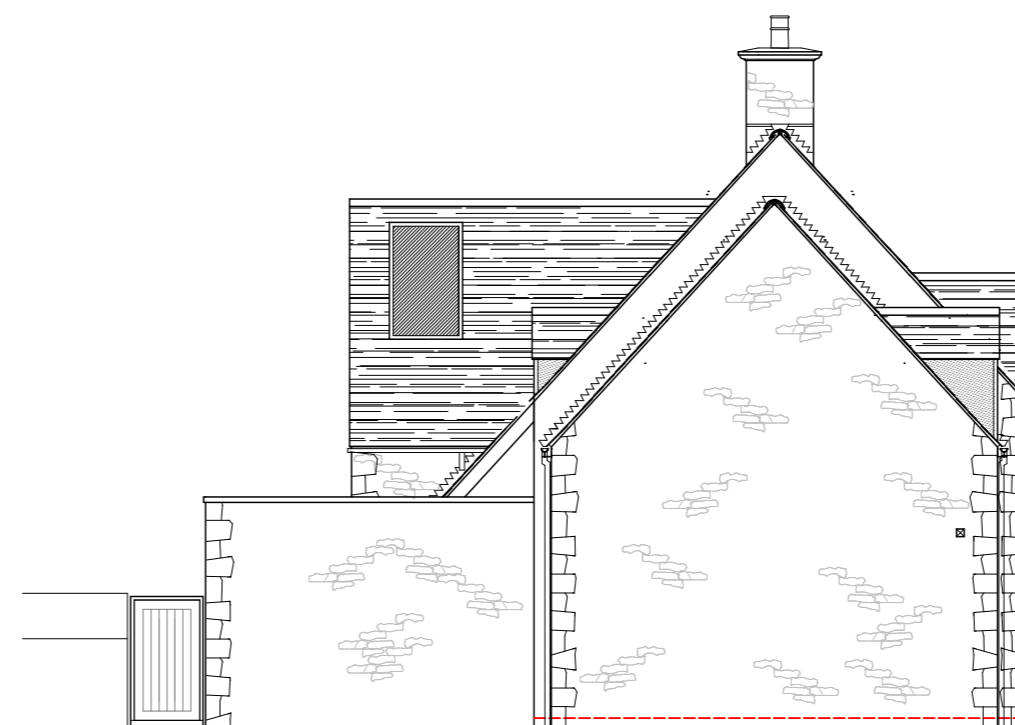

Proposed South East Elevation





Proposed North West Elevation

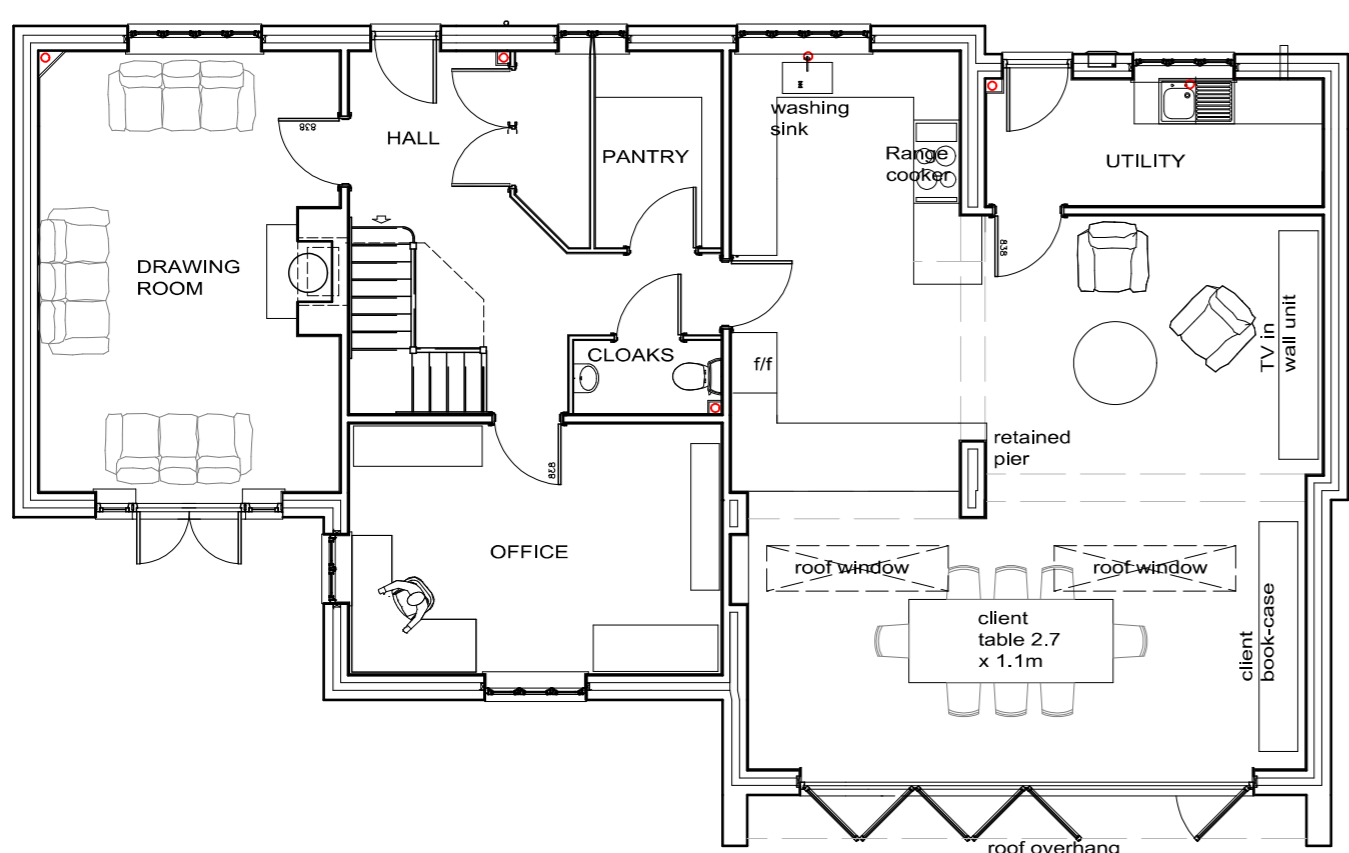

Proposed Ground Floor Plan



Proposed Site Plan

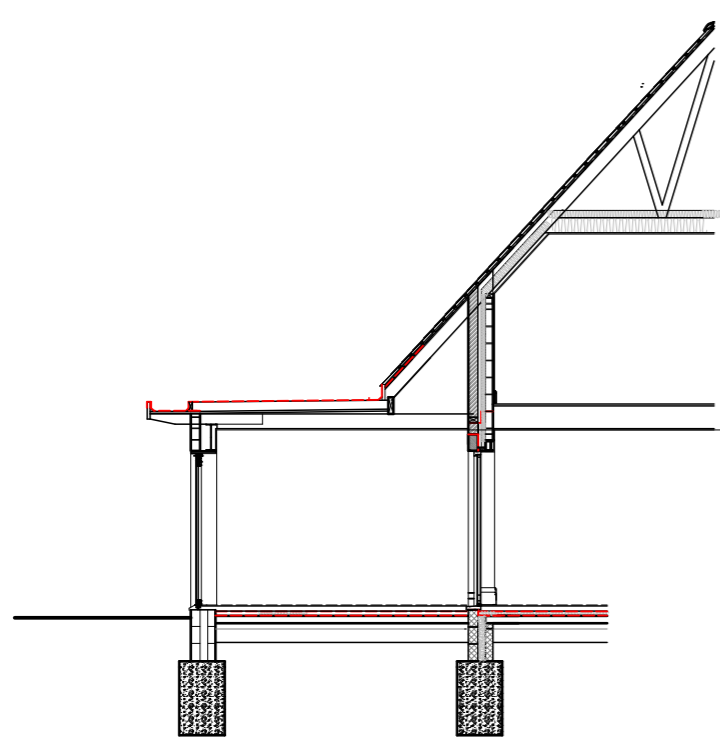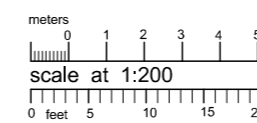

Section