
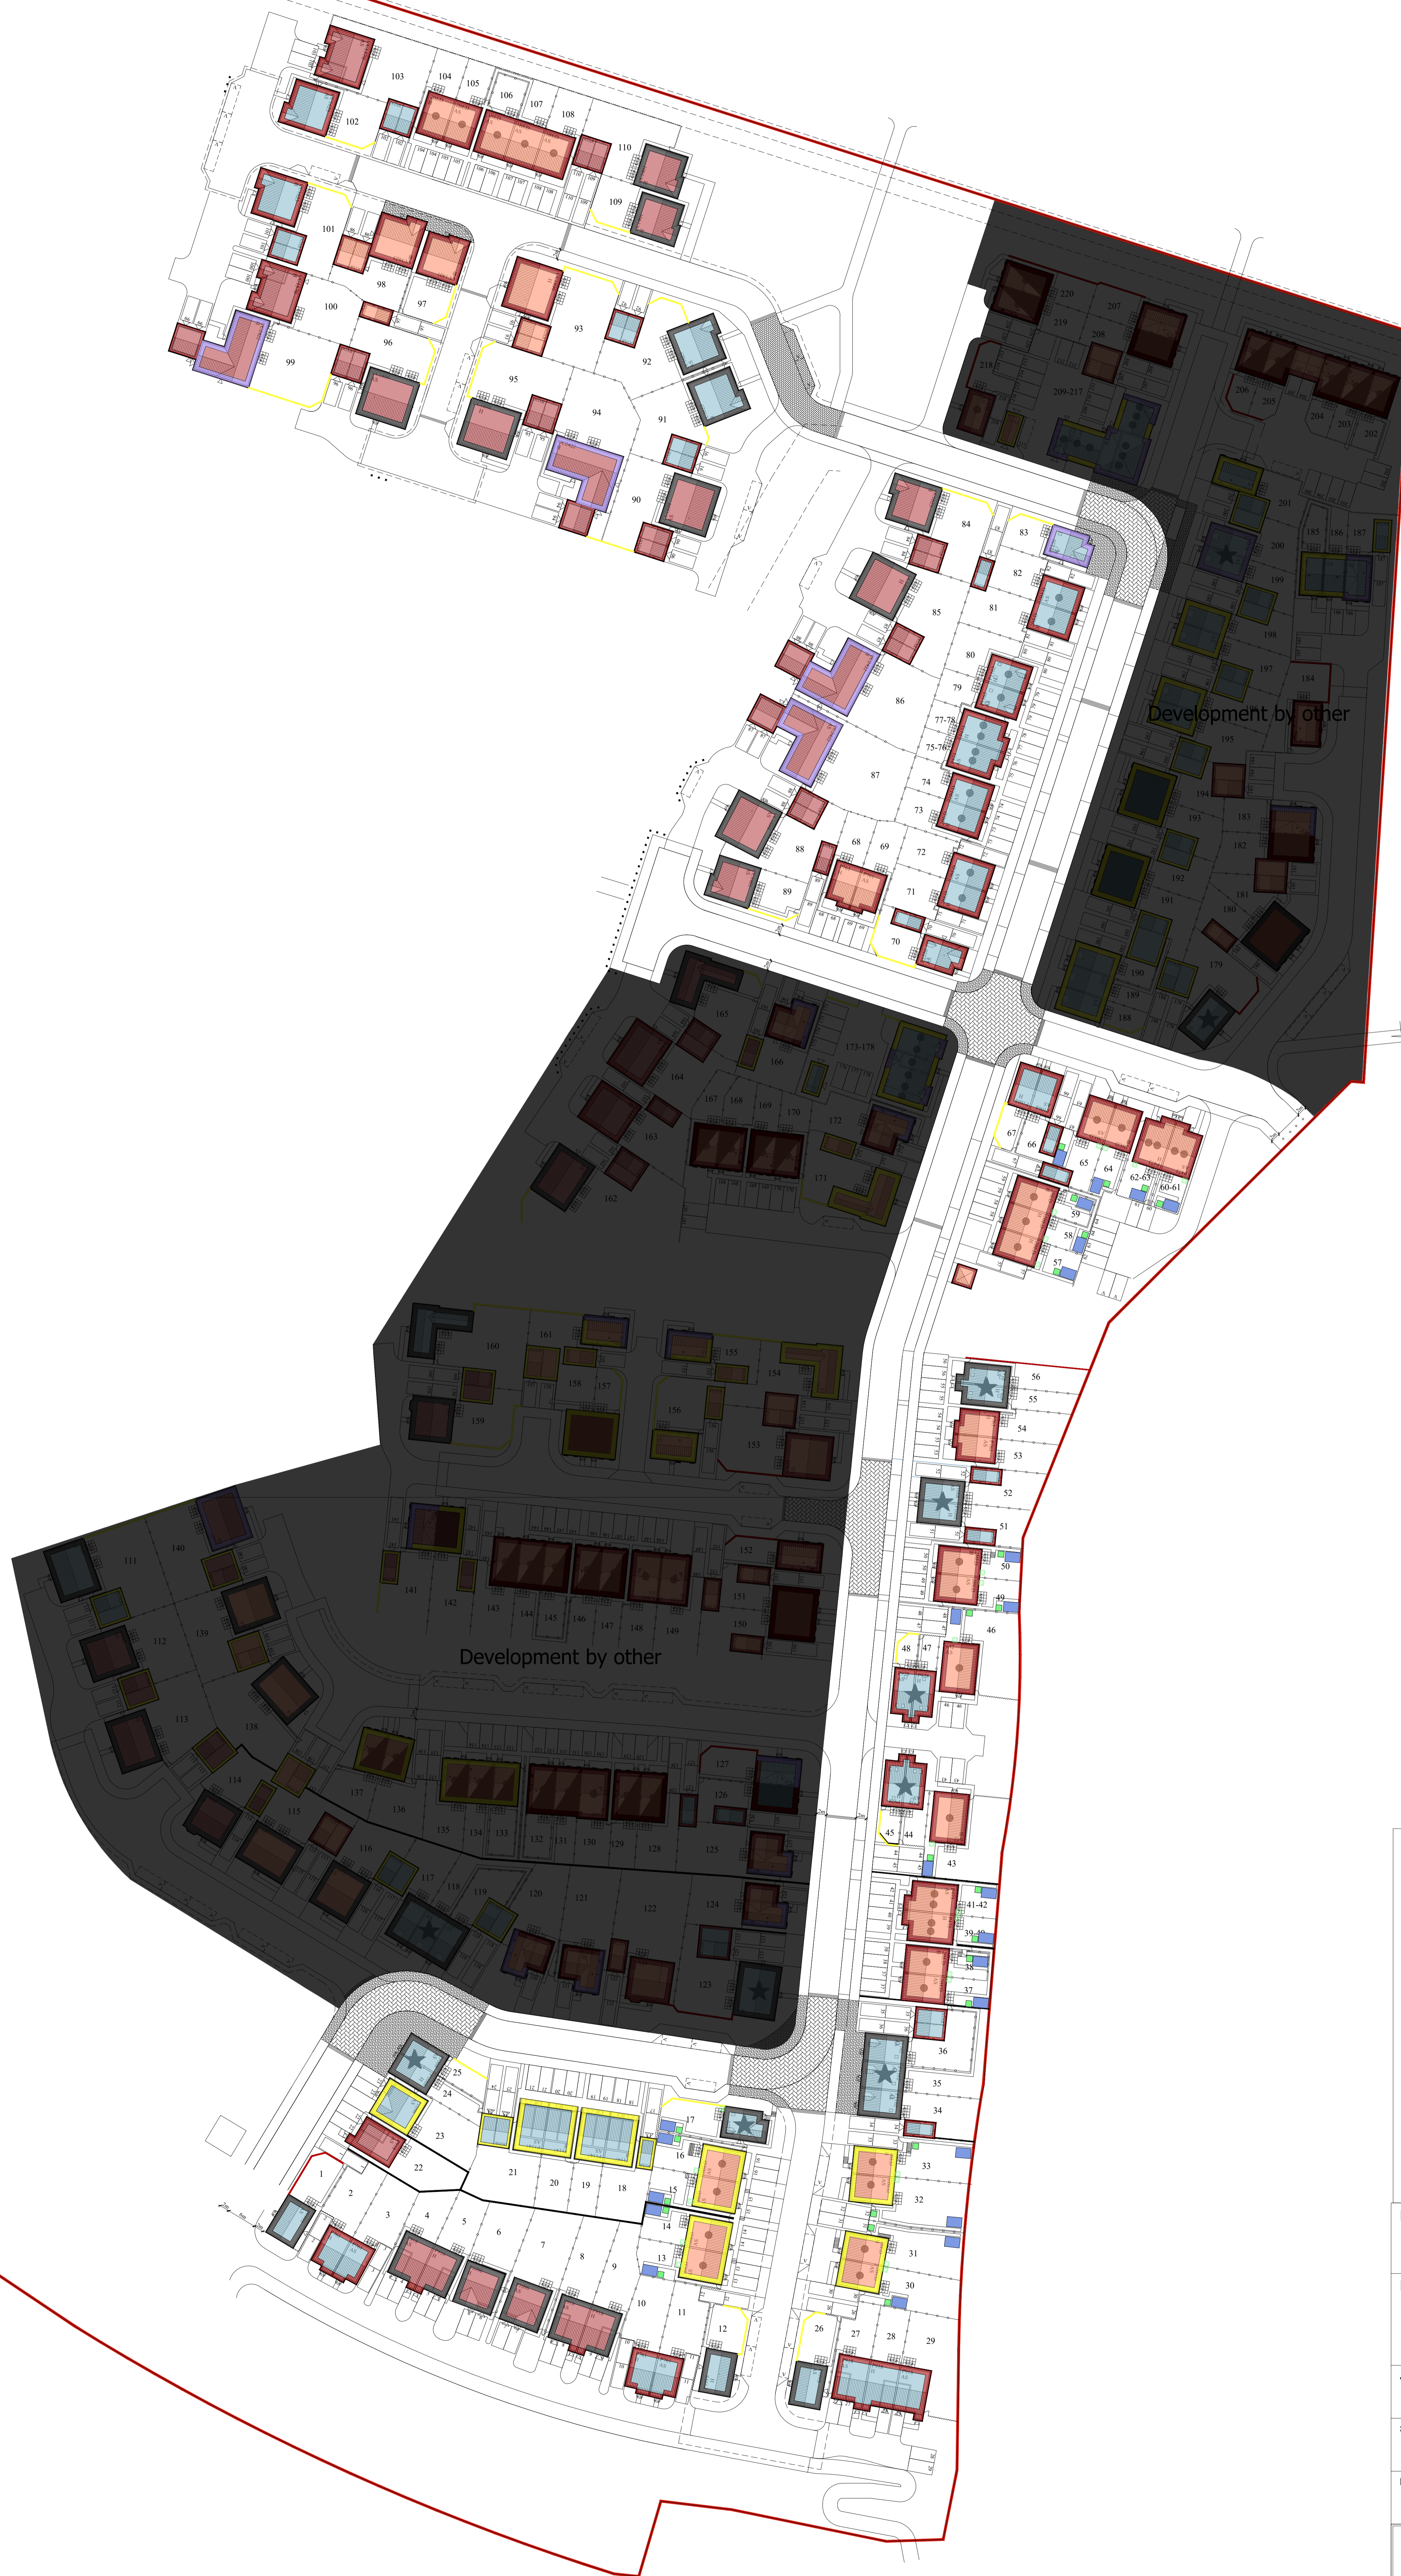


Drawing Revisions

ISSUE	DATE	REVISION	BY
A	24.01.20	Materials key amended	CF
B	20/07/21	Plots 44 and above showing 'Forterra Chesire Light Red Brick' amended to now show 'Arden Red Dark Brick'. Plus other amendments.	CP

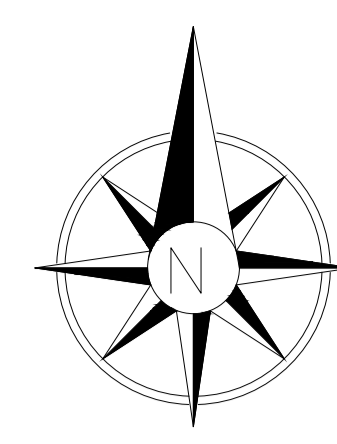

MATERIALS KEY

- 1.8m High Panel Fence
- 1.8m high close boarded fence
- Location of Cycle Storage - Provided as a shed in back gardens where a dwelling doesn't have a garage. Exact location of storage to be decided by HA on site.
- Location of Bin Storage - Hard Standing within rear gardens for delivery of bins & recycling to nearest roadside collection point. Exact location to be decided by HA on site.
- External staircase location
- Location of water butts. Exact location of butts to be decided by HA on site.

MATERIALS KEY:

- ARDEN RED DARK BRICK
 - FORTERRA CHESIRE LIGHT RED BRICK
 - FORTICRETE SHEARSTONE RECON STONE
 - WEBER OFF WHITE RENDER
- ROOFING MATERIALS
- QUINN CLAY RED
 - QUINN RUSTIC MIX
 - QUINN WESTERN SLATE GREY

PROJECT:
Haybridge, Wells

DRG TITLE:
External Materials Layout

JOB NO: A25	DRG NO: 102	REV: B
SCALE: 1:500@ A0	DRN BY: LT	
DATE: 19/12/2019	CKD BY:	



Persimmon Homes Severn Valley
Davidson House
106 Newfoundland Way
Portishead
Bristol
BS20 7QE