


LIGHT TEGRA

We can supply the system with the ballast.

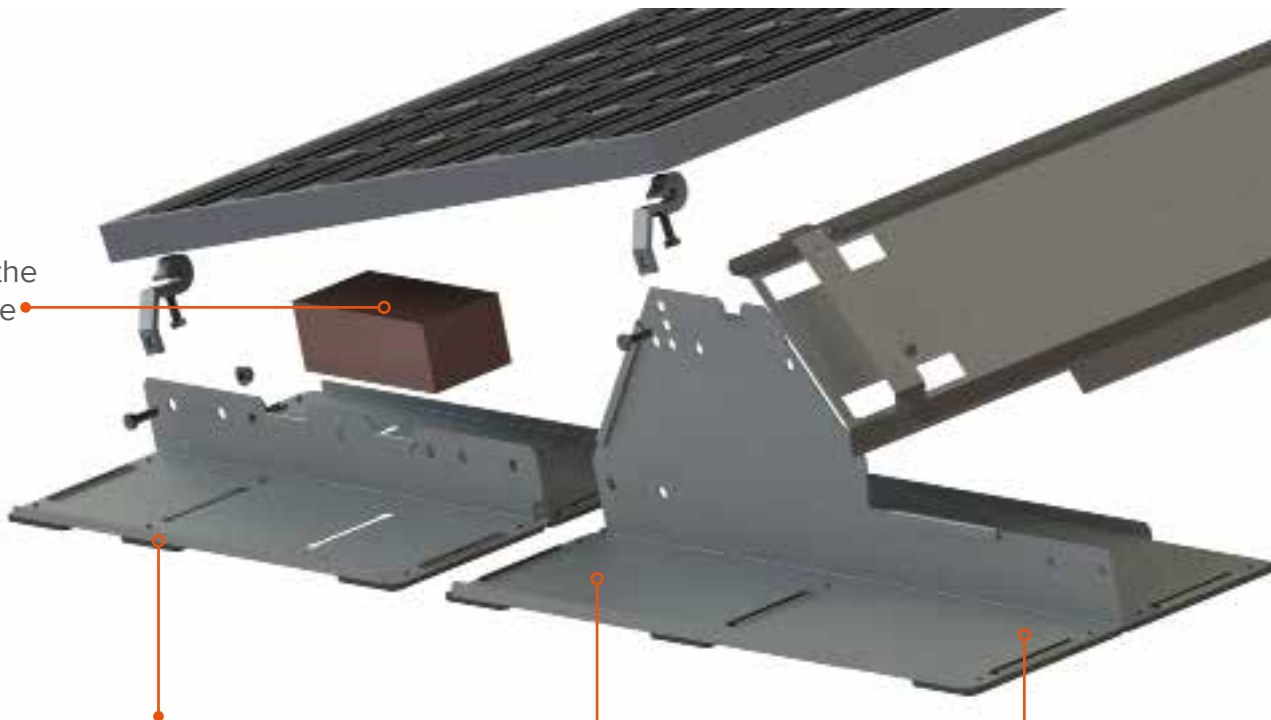

We protect the existing roof by applying a separation layer to the bottom of the support prior to delivery.

The support design allows rainwater to flow freely around.

The wide supports help to avoid heavy point loading.

9.70kg/m²

Weight (exc. ballast)

1°-5°

Suitable roof pitch

10°-12°

Module angle available

Landscape

Module orientation

Membrane, PVC, bitumen & concrete

Suitable roof coverings

Stainless & galvanised steel

Material

+44 (0) 1451 824 312

info@sunfixings.co.uk

R3 Bourton Industrial Park, Bourton on the Water, Cheltenham, Glos, GL54 2HQ, UK

WWW.SUNFIXINGS.CO.UK

V082018



SUNFIXINGS

CONNECTING TO THE FUTURE