




New gates to reinstate extended driveway. Existing gravelled surface to remain as existing

Existing 6ft closeboarded fence to east boundary replaced with 4ft high fence to match existing but with reduced height

KEY	
	Existing construction
	Site boundary
	Indicative Planting
	Construction over
	Clay plain tile
	Mixture of brick and stone infill
	Brick-painted
	Brick- red
	New construction

**NOTES**

- Boundary positions and neighbouring buildings indicative based on OS map information
- Drawings for planning purposes only-not for construction

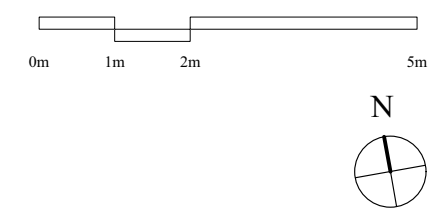

24 Sussex Road, Petersfield  
 Dwg. no: 21.401A.-planning issue  
 Date: 26/06/2021  
 Site Plan as proposed  
 Scale 1:100 at A3

SUSSEX ROAD

FOOTPATH

GRASS VERGE

No.22 Magnolia tree

gravelled surface and planting

sloping planting/rockery

bench

paving

new flat roof covering with sedum blanket

flat felt roof

no.26 dormer

GARDEN ROOM

pond

Lawn

gravel

FOOTPATH

SUSSEX GARDENS

No.22 (Baytree cottage)

No.24

No.26