




Garage - Elevation 1

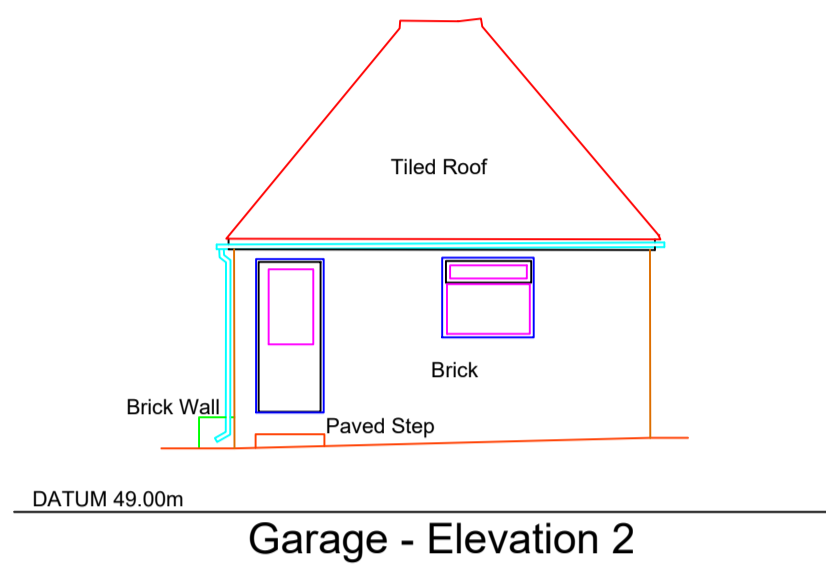


Garage - Elevation 2

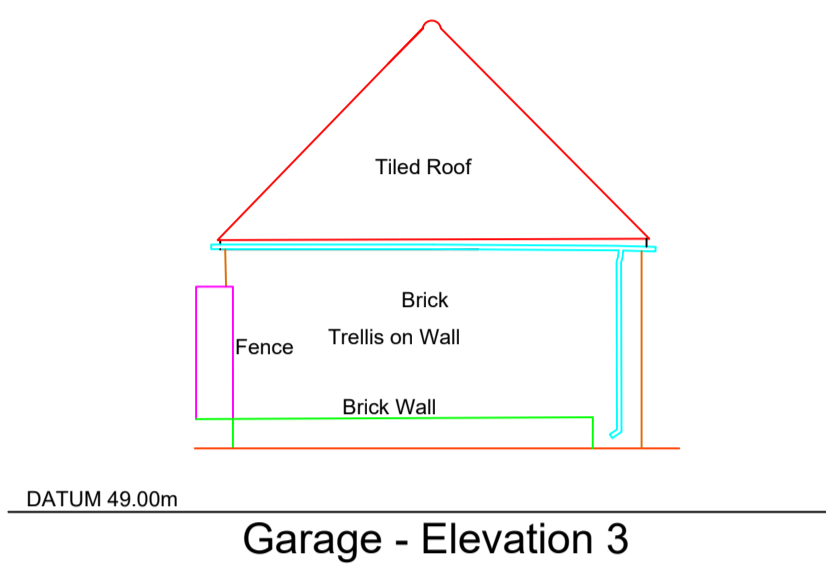


Garage - Elevation 3

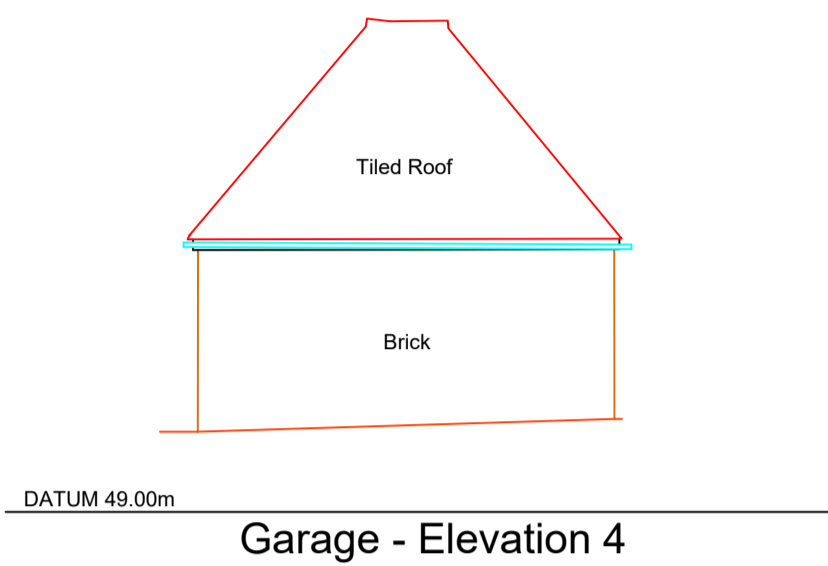


Garage - Elevation 4

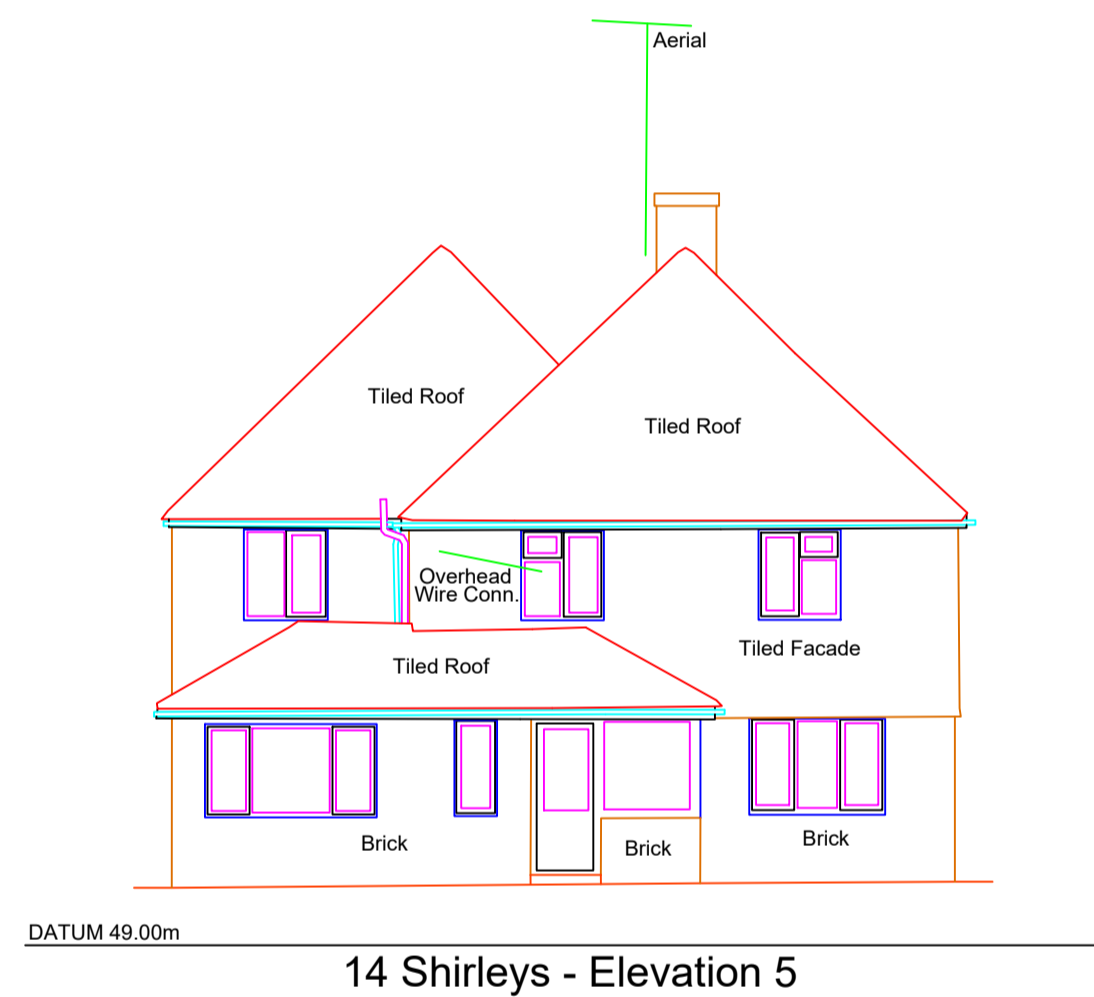


14 Shirleys - Elevation 5

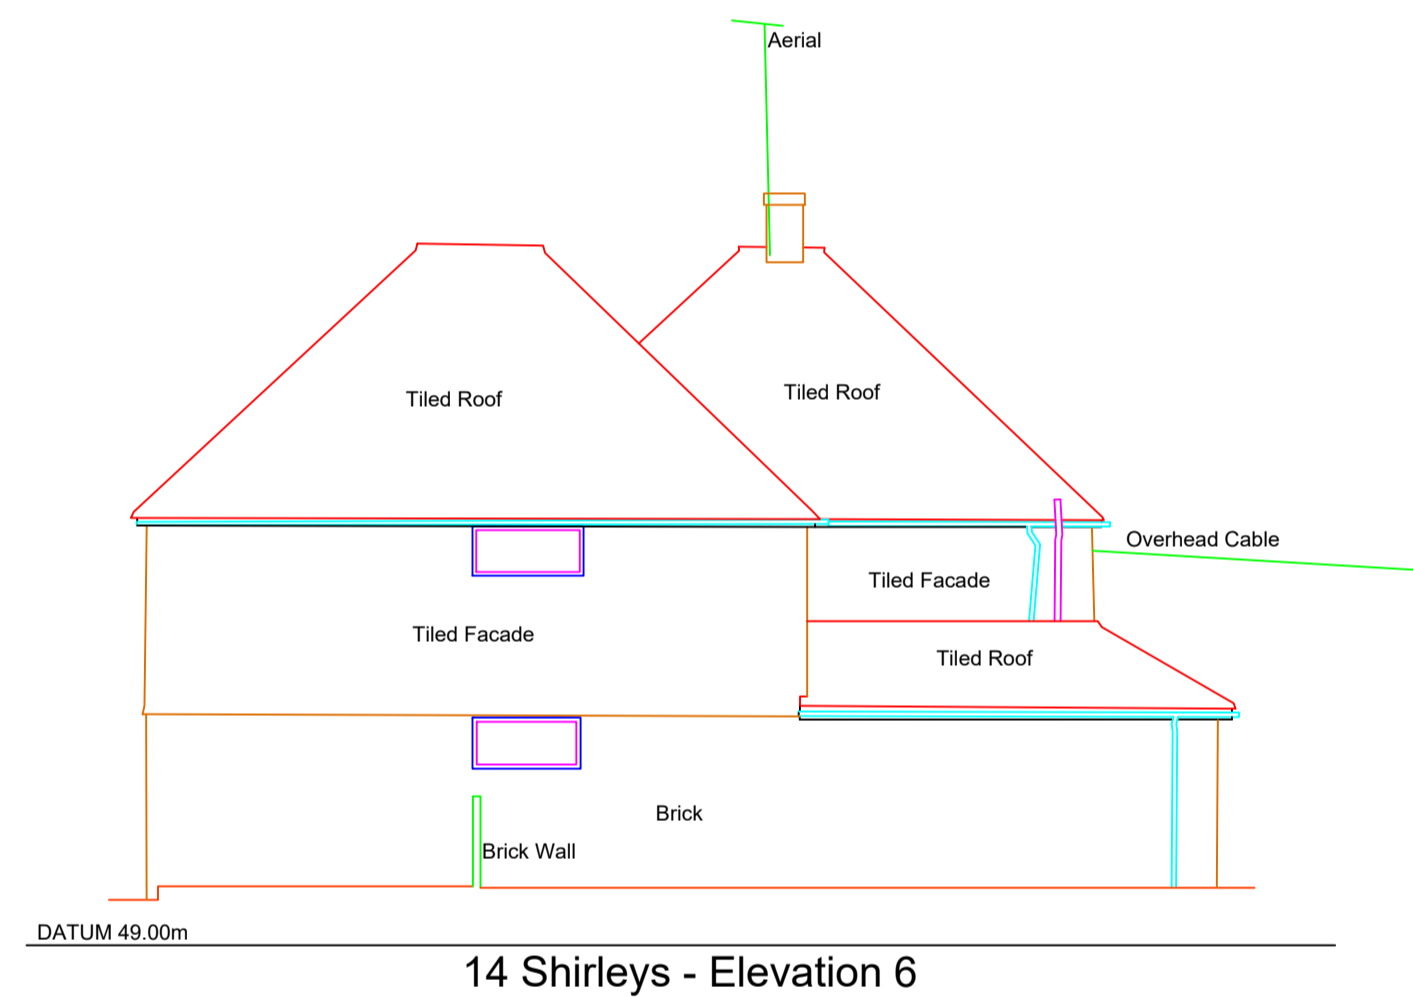

14 Shirleys - Elevation 6

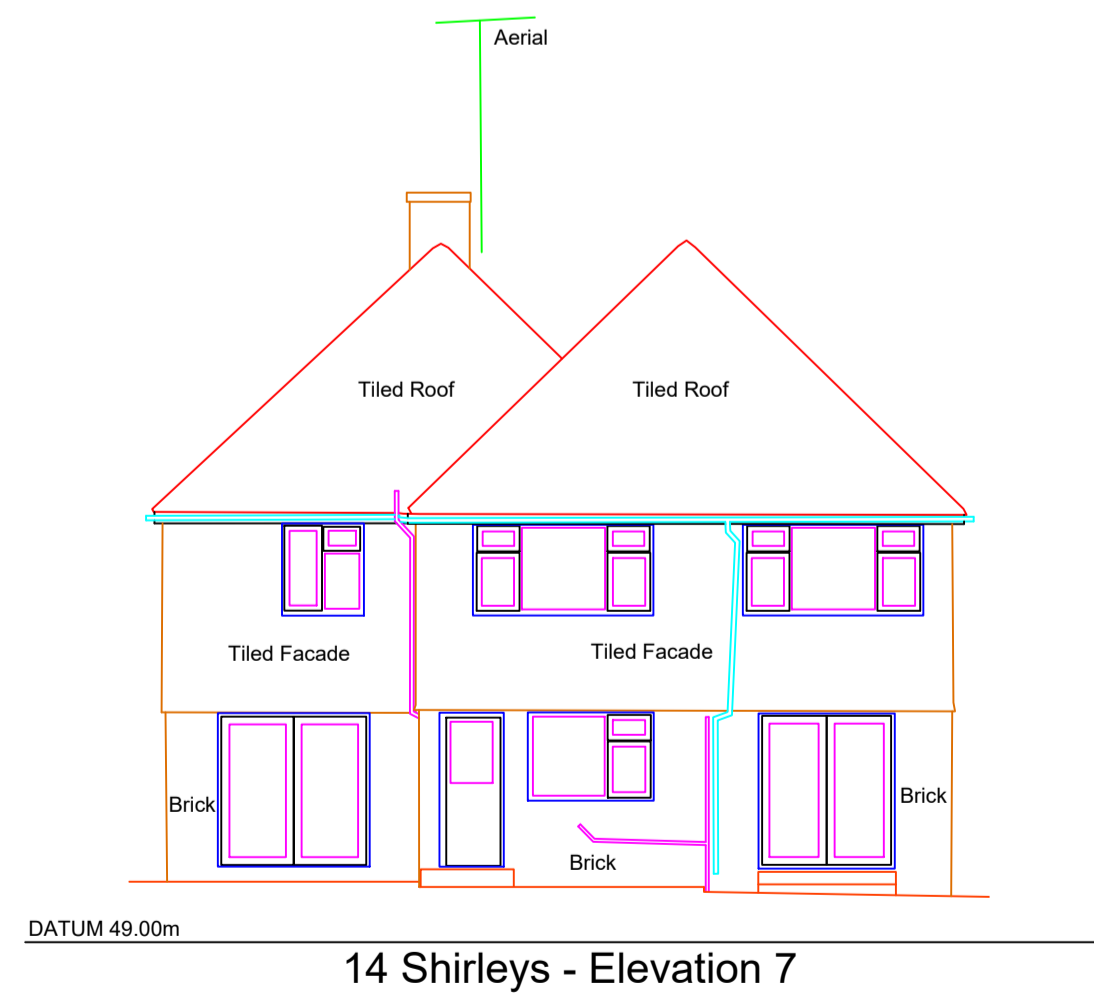


14 Shirleys - Elevation 7

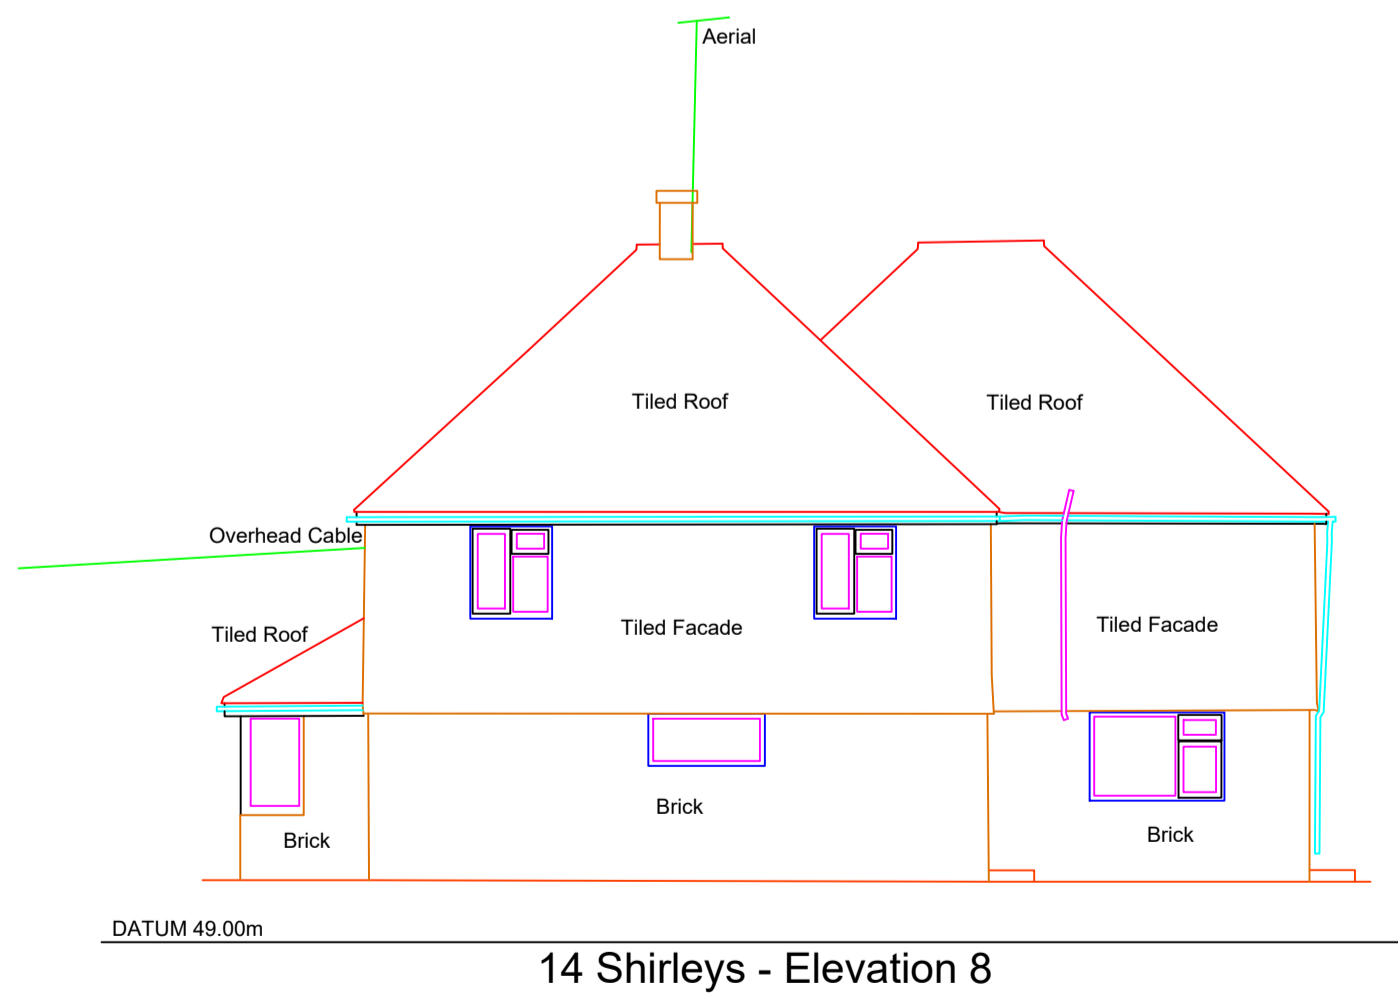

14 Shirleys - Elevation 8

- NOTES
1. The Grid and Levels are arbitrary
 2. Survey has been orientated to North using original survey provided by client.
 3. The Elevations in this drawing are taken perpendicular to the facade.
 4. Due to the nature of scaling drawings we would advise that any required dimensions should be requested from the surveyor using the contact details shown below.

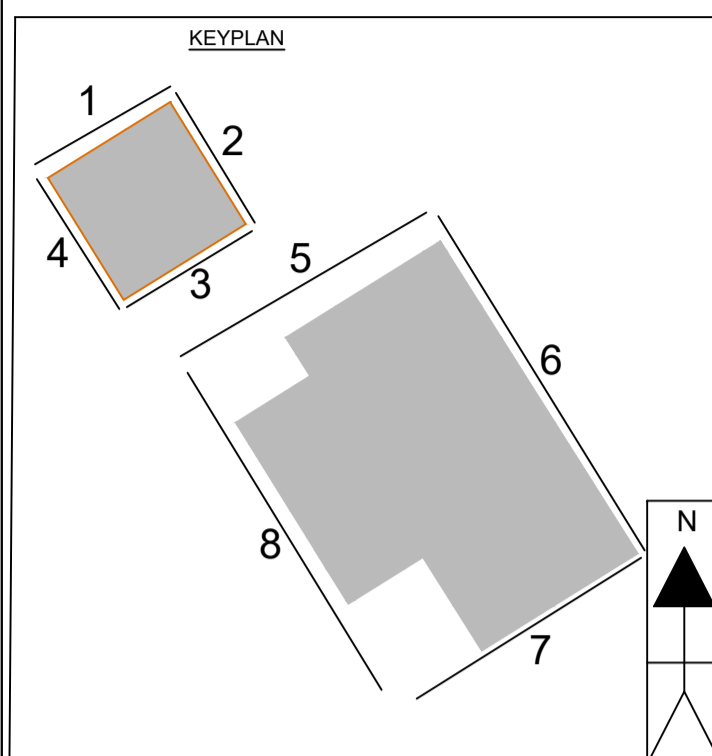

Rev	Revised By	Date	Checked By	Date

Project
**14 SHIRLEYS
DITCHLING**

Drawing Title
EXISTING ELEVATIONS

16 Allcard Close
Horsham
RH12 5AJ
Tel No: 07867411903
www.incosurveys.co.uk



Surveyed: M.Jones Nov 2019
Checked: L.Jones Nov 2019

Project No.	Drawing Status	Scale (@ A1)
S19140	INFORMATION	1:100

**14 SHIRLEYS
ELEVATIONS (1-8)**